

ELEVATIONS

AREA SUMMARY	
LIVING	218.85 sqm
GARAGE	44.17 sqm
VERANDAH	10.69 sqm
ALFRESCO	26.40 sqm
DECK	3.58 sqm
TOTAL	303.69 sqm


LEGEND	
AW	AWNING WINDOW
BE	BENCHTOP
CH	CEILING HEIGHT
CSMT	CASEMENT WINDOW
DH	DOUBLE HUNG WINDOW
DP	90° PVC DOWNPIPE
DP+S	DOWNPIPE + SPREADER
DW	DISHWASHER SPACE
OHC	OVERHEAD CUPBOARDS
SD	SLIDING DOOR
SW	SLIDING WINDOW
TR	TOWEL RAIL
WM	WASHING MACHINE
Ⓢ	SMOKE ALARM

WINDOW NOTE	
ALL OPENING WINDOWS IN BEDROOMS WITH A FALL OF 2m OR MORE ARE TO BE RESTRICTED TO A MAX 125mm OPENING OR BE FITTED WITH A SECURITY SCREEN MANUFACTURED TO AS 5009 AND AS 5041	


NOTE	
ALL DIMENSIONS AND SIZES ARE APPROXIMATE ONLY AND SHOULD BE CHECKED PRIOR TO CONSTRUCTION	

THESE PLANS ARE COPYRIGHT TO HOUSE PLANS QUEENSLAND AND MAY NOT BE PRODUCED WITHOUT PERMISSION

DRAWN BY HOUSE PLANS QUEENSLAND DESIGN & DRAFTING 20 Michaelma Drive Beaudesert Qld 4285 Telephone: 0409 394 641 email: sc.drafting@bigpond.com <small>ABN: 22 956 673 290 QBCC LICENCE NO. 11 67907</small>	CLIENT RAFF STREET NEWTON	DRAWING FLOOR PLAN	ISSUE A	AMENDMENT BA ISSUE	DATE 12.06.2016	ISSUE BA ISSUE	SCALE 1:100 @ A3
	JOB No		ISSUE BA ISSUE	DATE 12.06.2016	ISSUE BA ISSUE	SCALE 1:100 @ A3	DRAWN SC

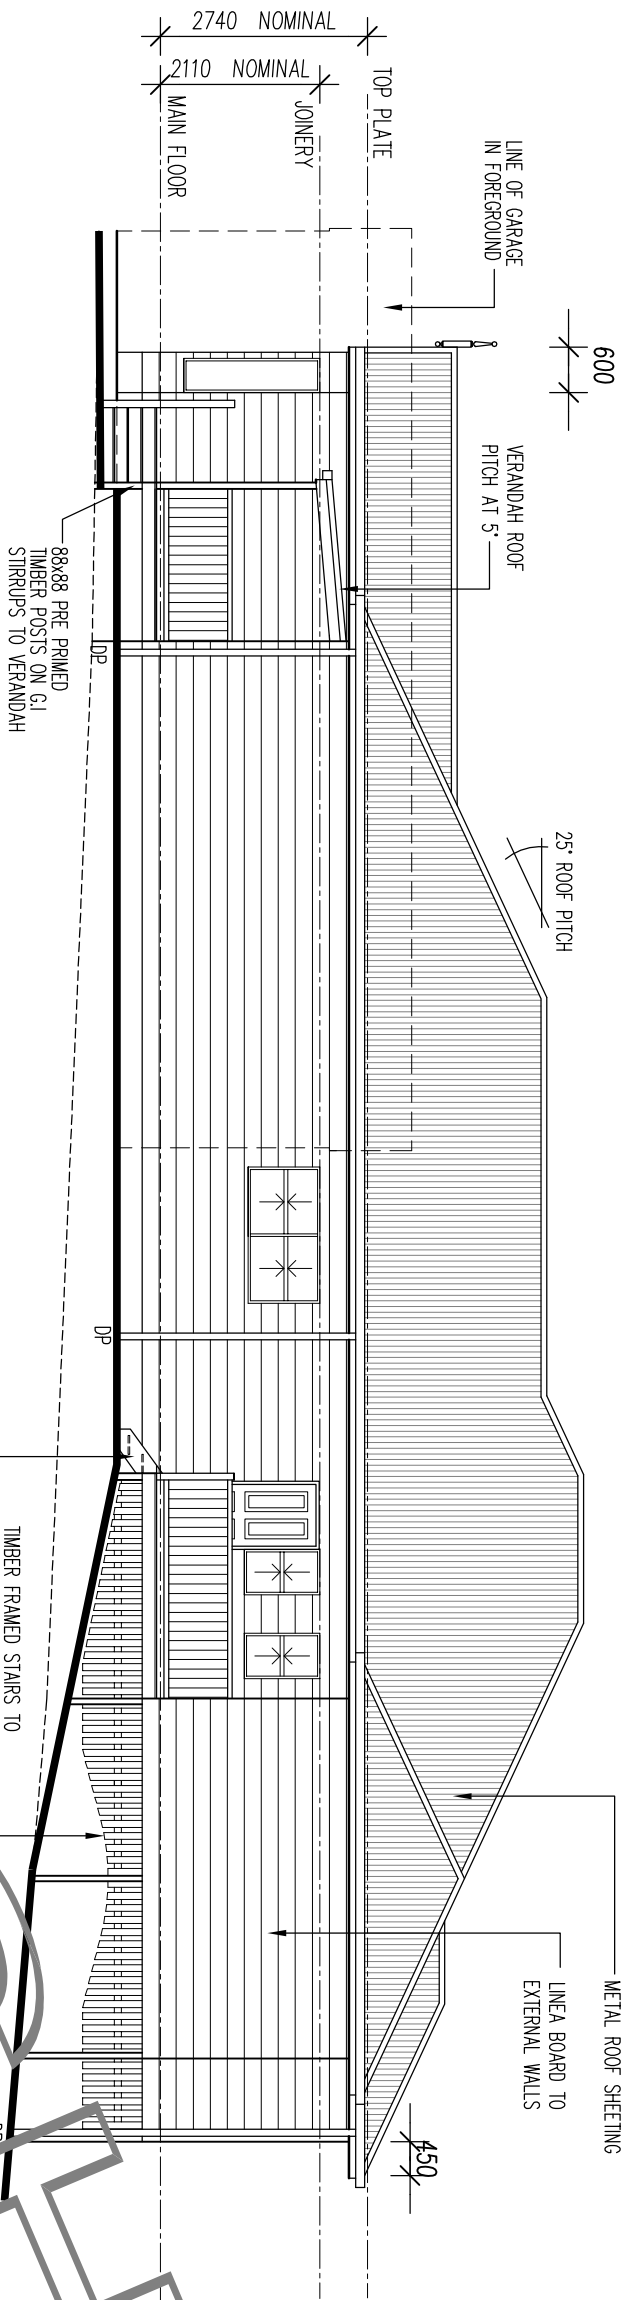

ELEVATION 1

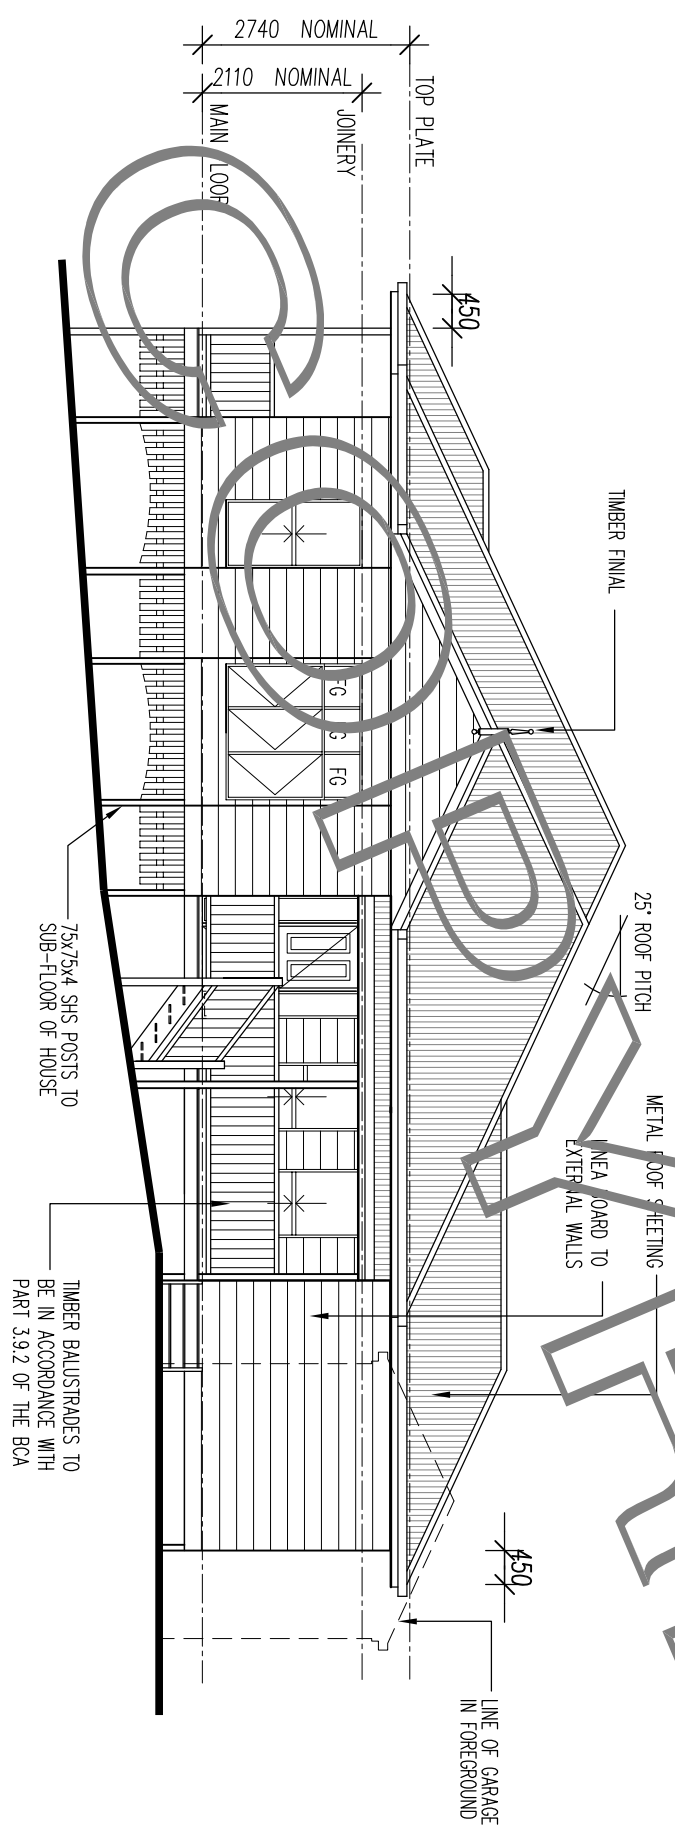


ELEVATION 2

DRAWN BY
HOUSE PLANS QUEENSLAND
 HOUSE PLANS QUEENSLAND
 DESIGN & DRAFTING
 20 Michaelina Drive
 Beaudesert Qld 4285
 Telephone: 0409 394 641
 email: sc.drafting@bigpond.com
 QBCC LICENCE NO. 11 67907


CLIENT
 RAFF STREET
 NEWTON

DRAWING
ELEVATIONS

ISSUE	AMENDMENT	DATE	ISSUE No	SCALE
A	BA ISSUE	12.06.2016	BA ISSUE	1:100 @ A3
			JOB No	DRAWN SC
				SHEET No 3 OF 10

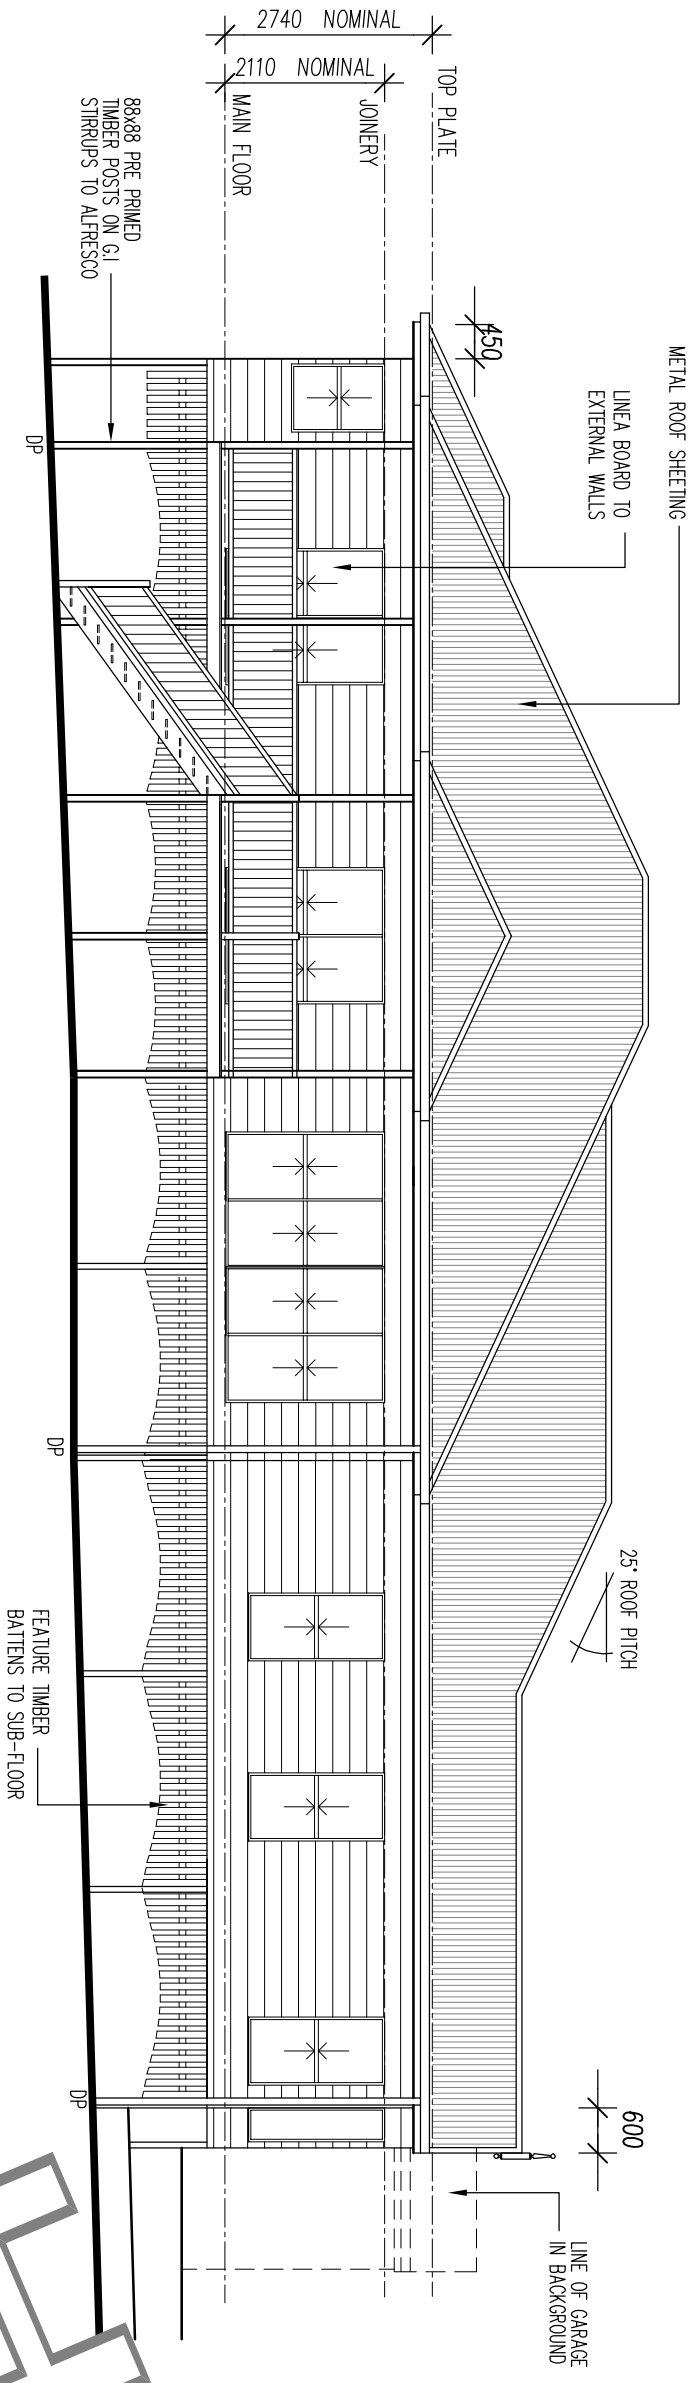

○ ELEVATION 3

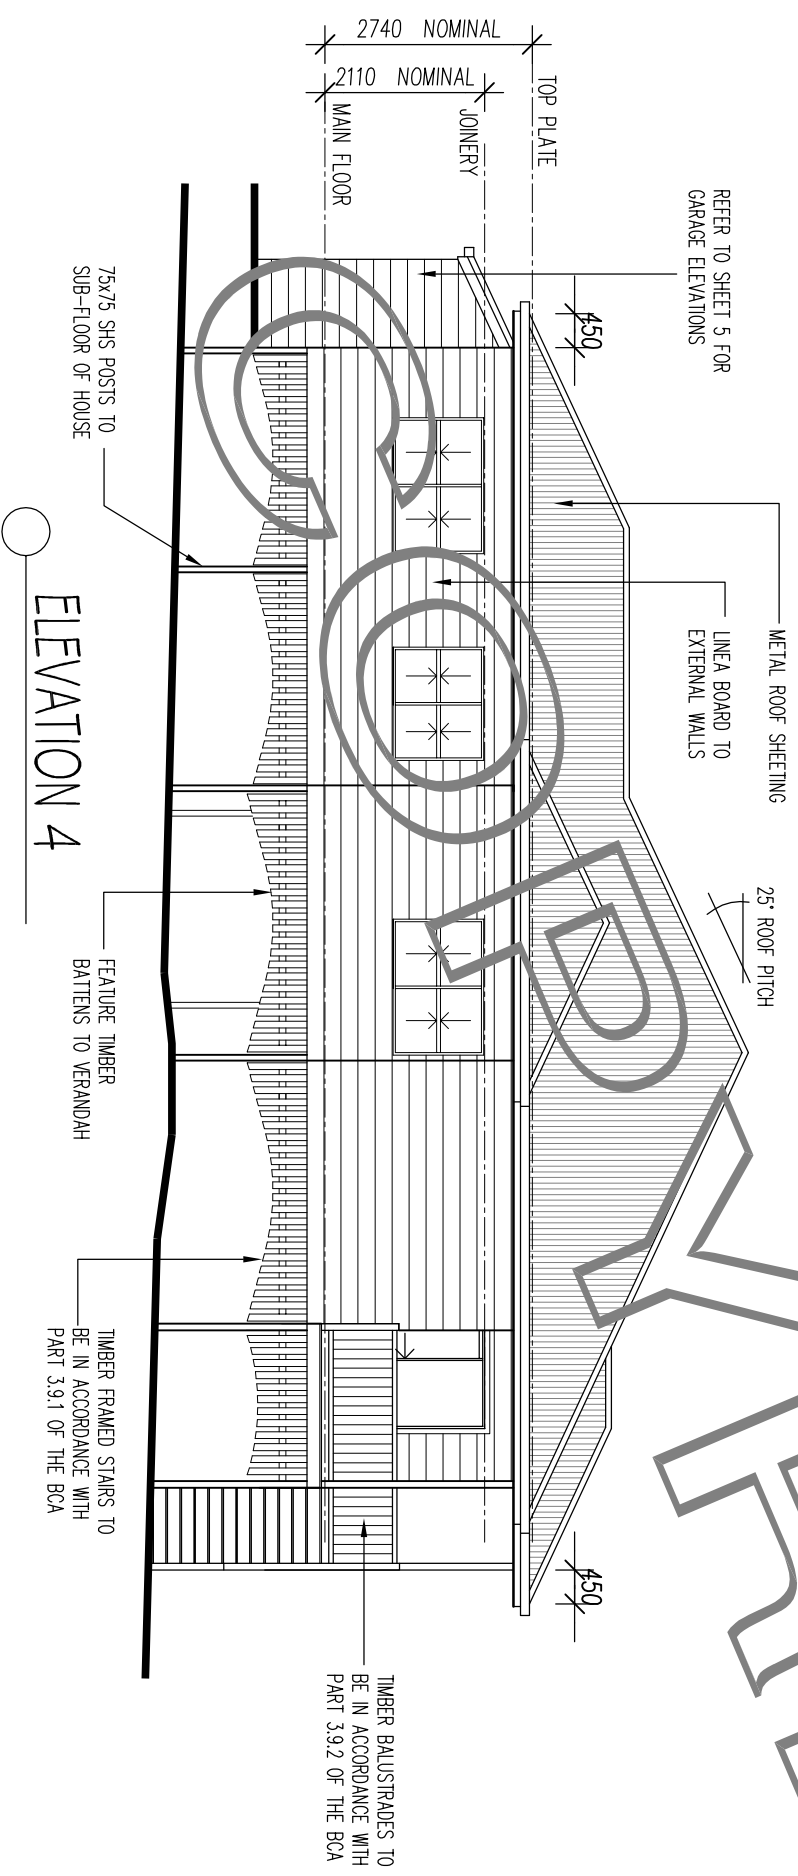

○ ELEVATION 4

REFER TO SHEET 5 FOR GARAGE ELEVATIONS

DRAWN BY

HOUSE PLANS QUEENSLAND
 DESIGN & DRAFTING
 20 Michaelina Drive
 Beaudesert Qld 4285
 Telephone: 0409 394 641
 email: sc.drafting@bigpond.com

QBCC LICENCE NO. 11 67907

CLIENT

RAFF STREET
NEWTON

DRAWING

ELEVATIONS

ISSUE	AMENDMENT	DATE	ISSUE No	SCALE
A	BA ISSUE	12.06.2016	BA ISSUE	1:100 @ A3
			JOB No	DRAWN SC
				SHEET No 4 OF 10