

 


# ELEVATIONS

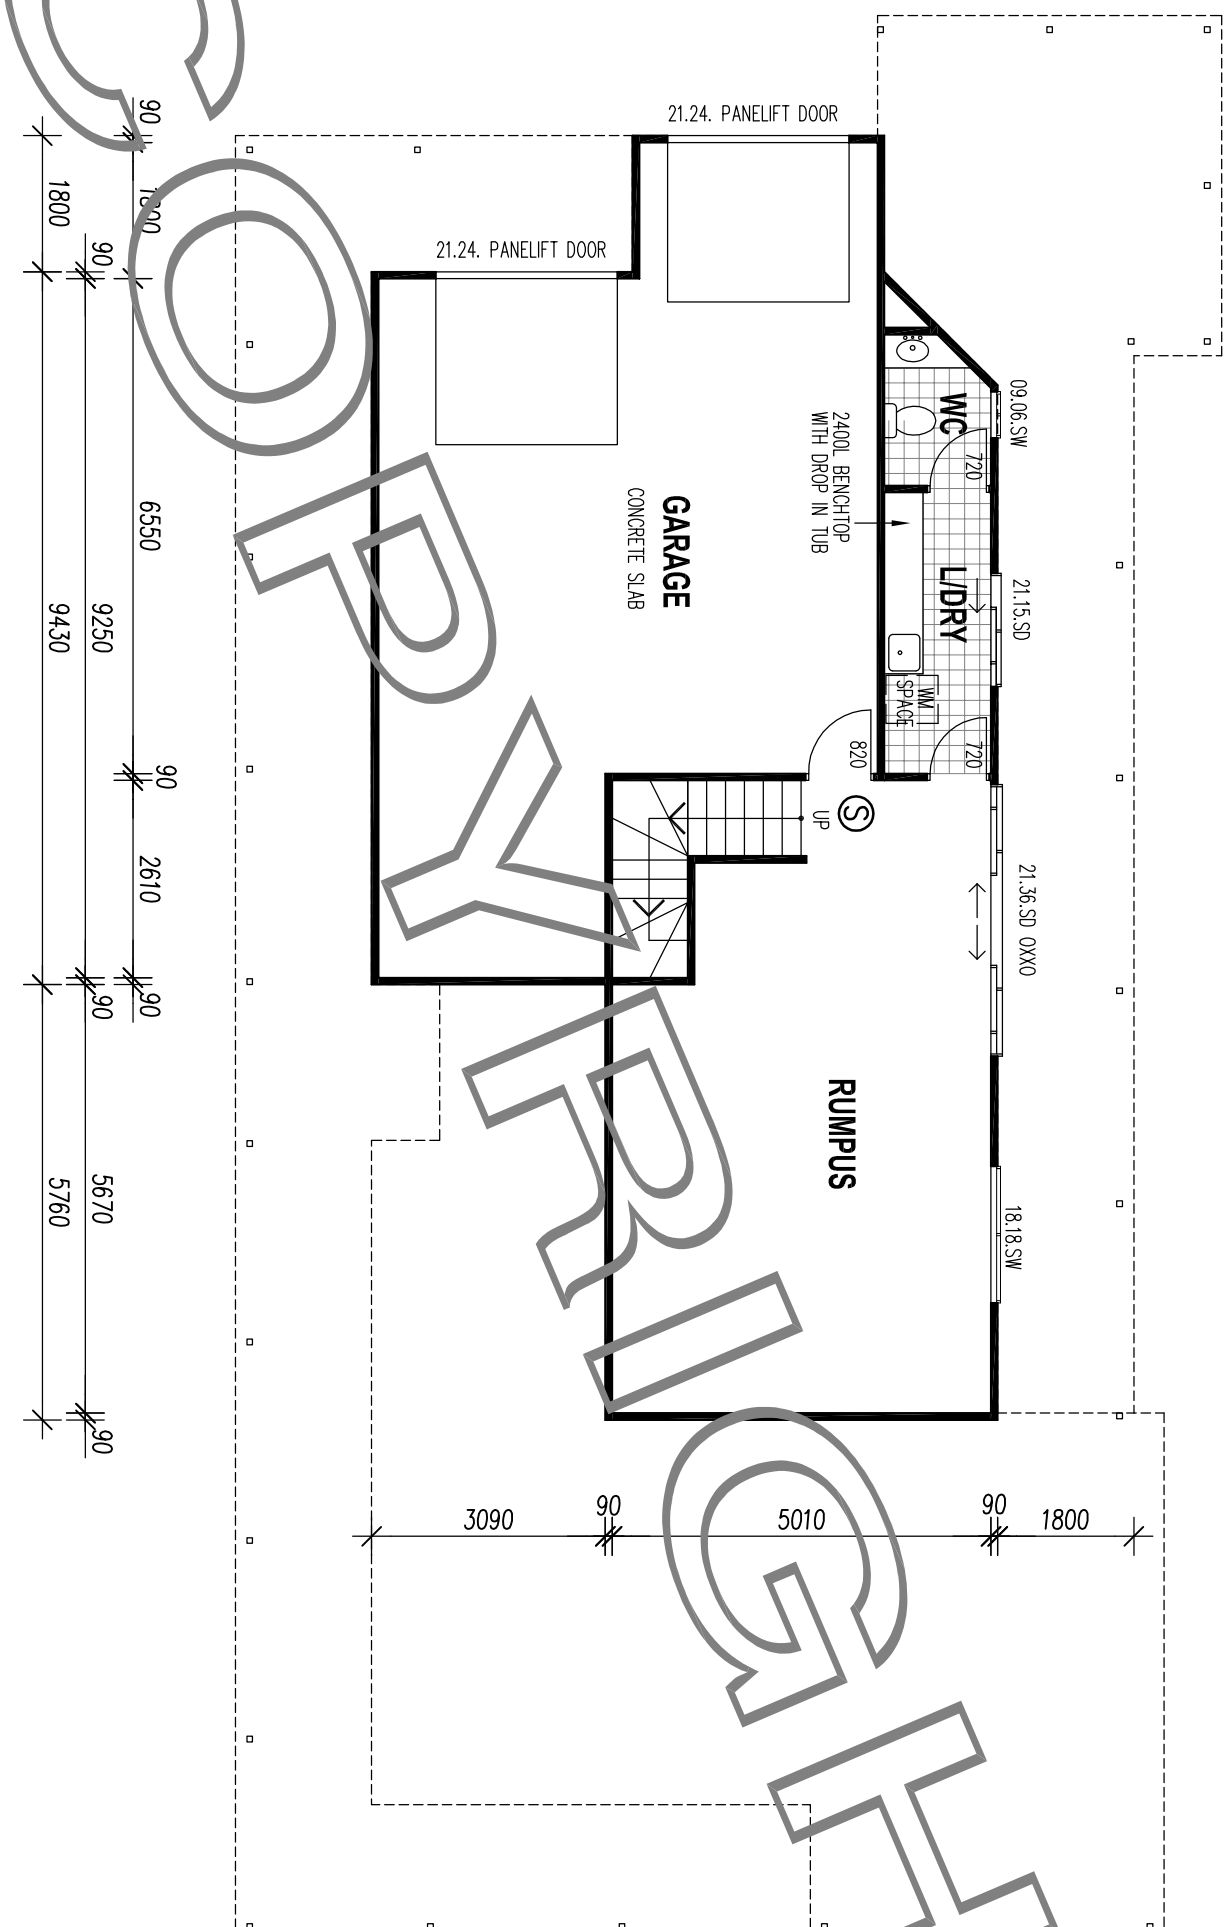

AREA SUMMARY	
UPPER LIVING	192.37 sqm
LOWER LIVING	52.63 sqm
DECK	44.87 sqm
VERANDAH	59.87 sqm
GARAGE	60.21 sqm
<b>TOTAL</b>	<b>409.95 sqm</b>

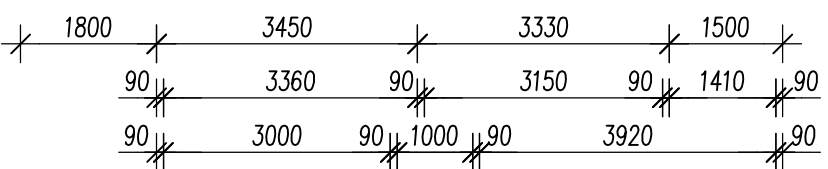

ALL WORK TO COMPLY WITH THE PROVISIONS OF THE BUILDING CODE OF AUSTRALIA, THE RELEVANT AUSTRALIAN STANDARDS AND ANY BY-LAWS OR REQUIREMENTS OF THE LOCAL AUTHORITY

THESE PLANS ARE COPYRIGHT TO HOUSE PLANS QUEENSLAND AND MAY NOT BE PRODUCED WITHOUT PERMISSION


**DRAWN BY** **HOUSE PLANS QUEENSLAND**  
 HOUSE PLANS QUEENSLAND  
 DESIGN & DRAFTING  
 20 Michaelina Drive  
 Beaudesert Qld 4285  
 Telephone: 0409 394 641  
 email: sc.drafting@bigpond.com  
 ABN: 22 916 673 260  
 QBCC LICENCE NO: 11 672907

**CLIENT**  
 LOT 296 BULLAM COURT  
 MUNDDOOLUN


**DRAWING**  
 LOWER FLOOR PLAN

ISSUE	AMENDMENT	DATE	ISSUE	SCALE
A	CONCEPT ISSUE	22.01.2017	PRELIM ISSUE	1:100 @ A3
			JOB No	DRAWN 5C
				SHEET No 1 OF 4



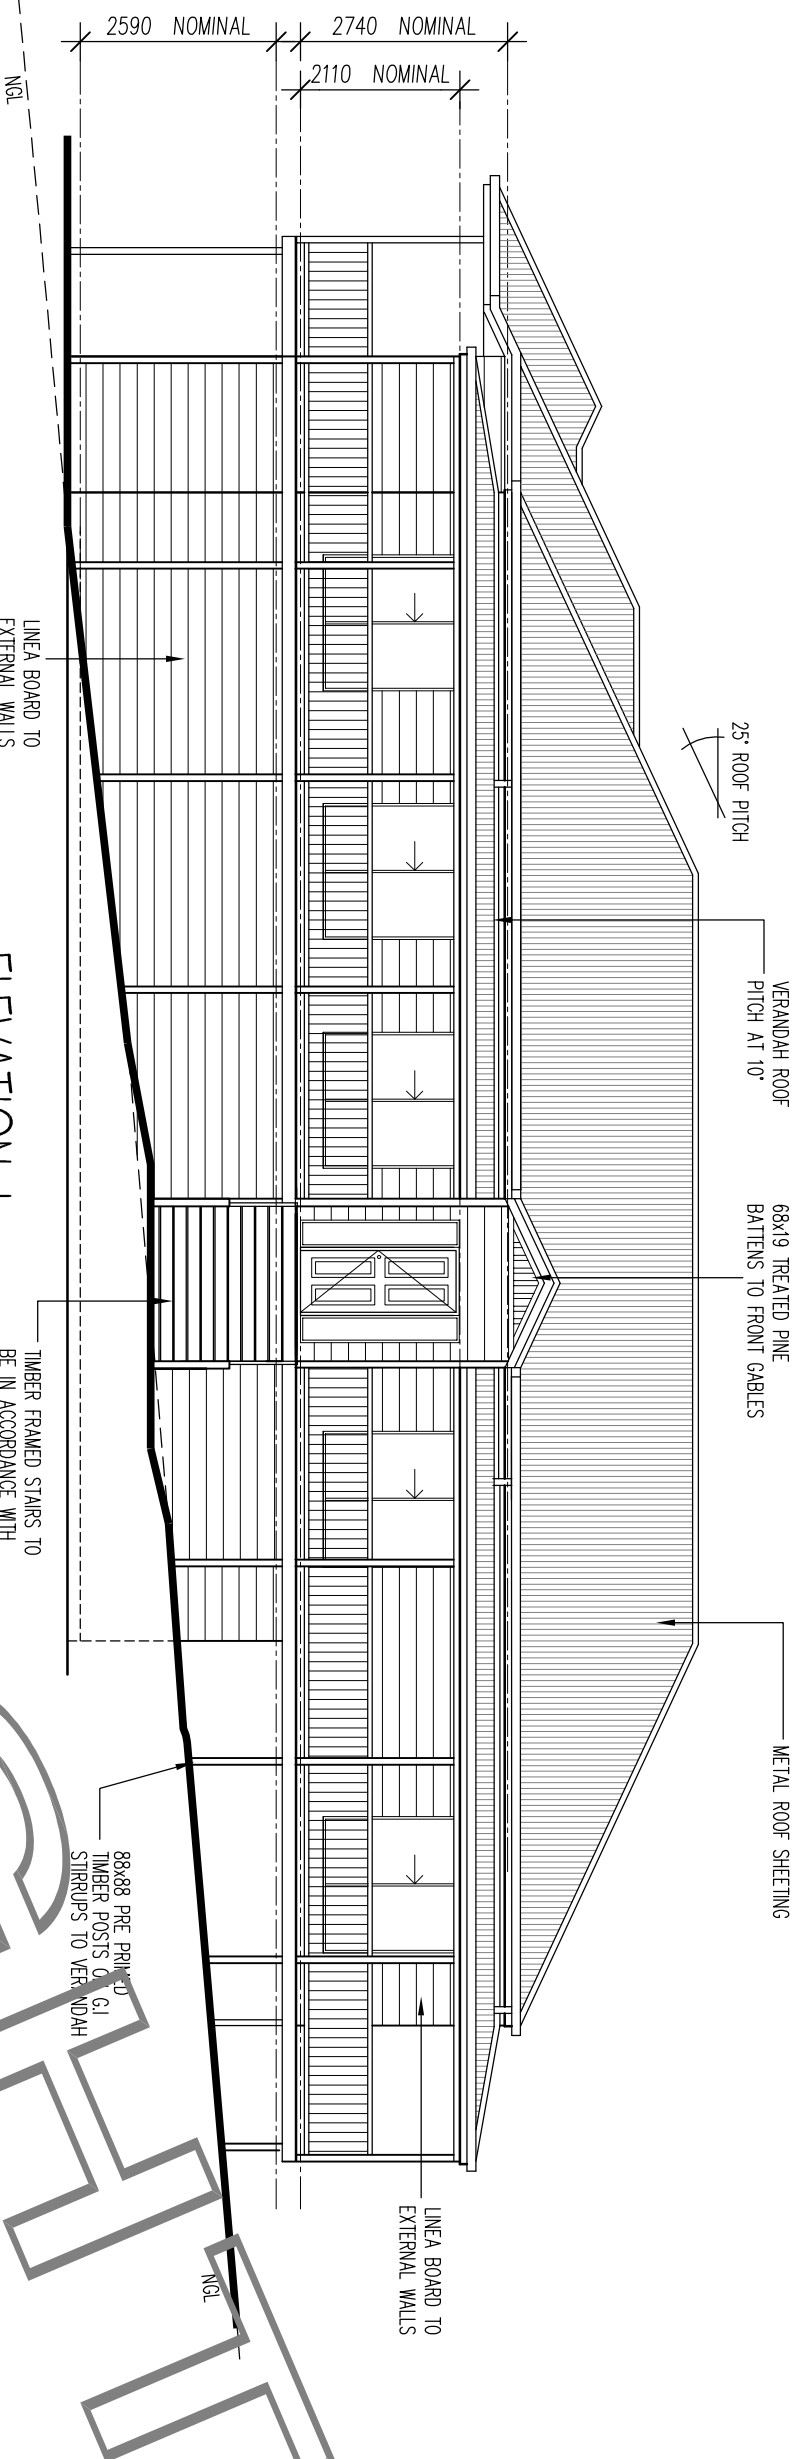

**DOWNPIPE NOTE**  
 DOWNPIPES NOT SHOWN  
 FOR CLARITY OF POSTS-  
 REFER TO FLOOR PLAN  
 FOR LOCATIONS

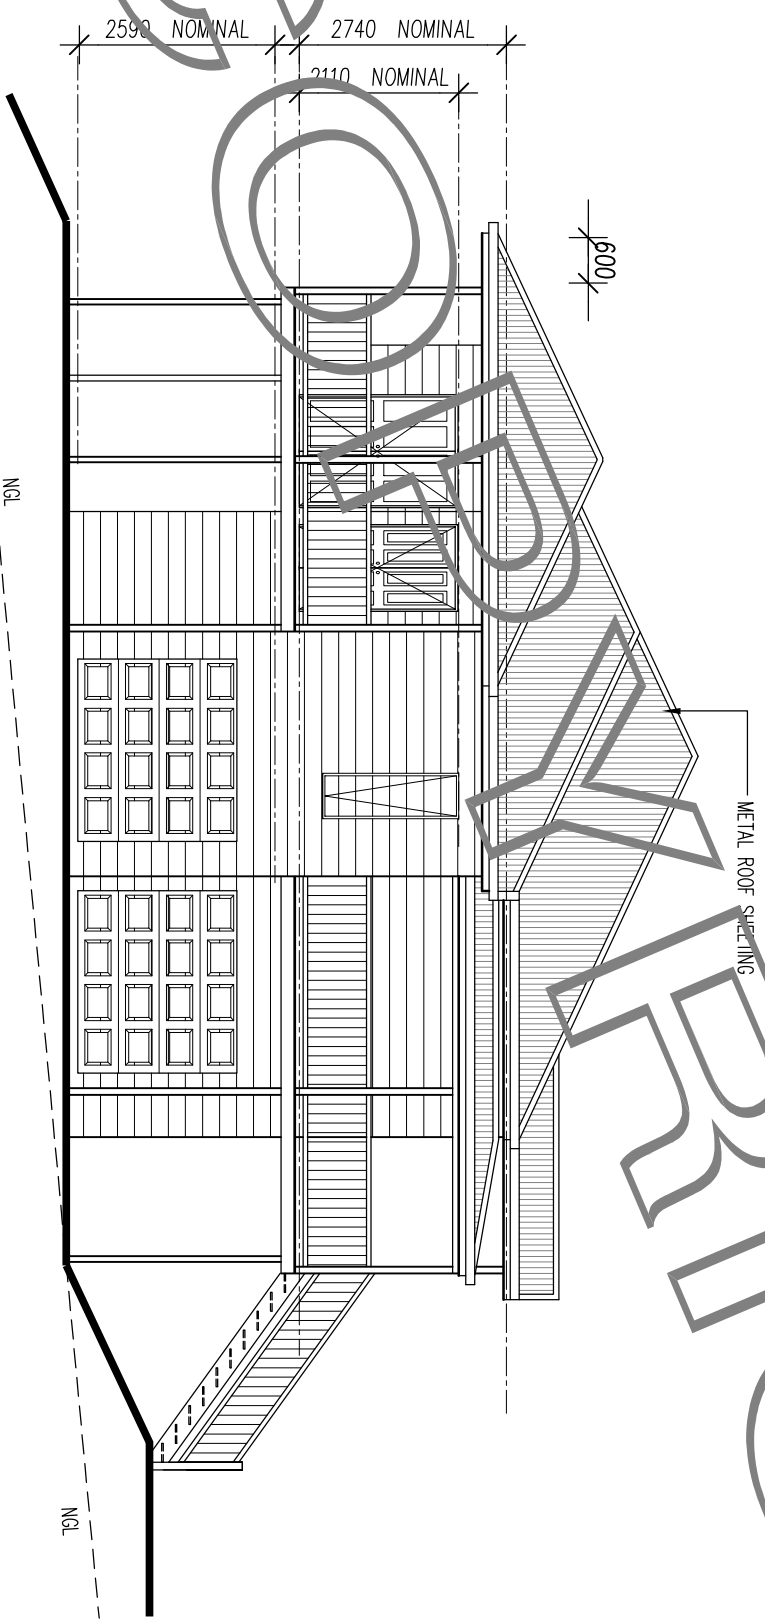

ELEVATION 1

ELEVATION 2

**DRAWN BY**

**HOUSE PLANS QUEENSLAND**  
 DESIGN & DRAFTING  
 20 Michaelina Drive  
 Beaudesert QLD 4285  
 Telephone: 0409 394 641  
 email: sc.drafting@bigpond.com

ABN: 22 916 673 260  
 QBCC LICENSE NO. 11 67907


**CLIENT**

LOT 296 BULLAM COURT  
 MUNDOOLUN


**DRAWING**

**ELEVATIONS**


ISSUE	AMENDMENT	DATE	ISSUE No	SCALE
A	CONCEPT ISSUE	22.01.2017	PRELIM ISSUE	1:100 @ A3
			JOB No	DRAWN SC
				SHEET No 3 OF 4

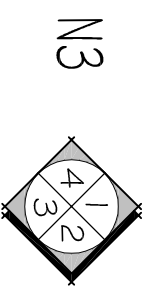

ELEVATIONS

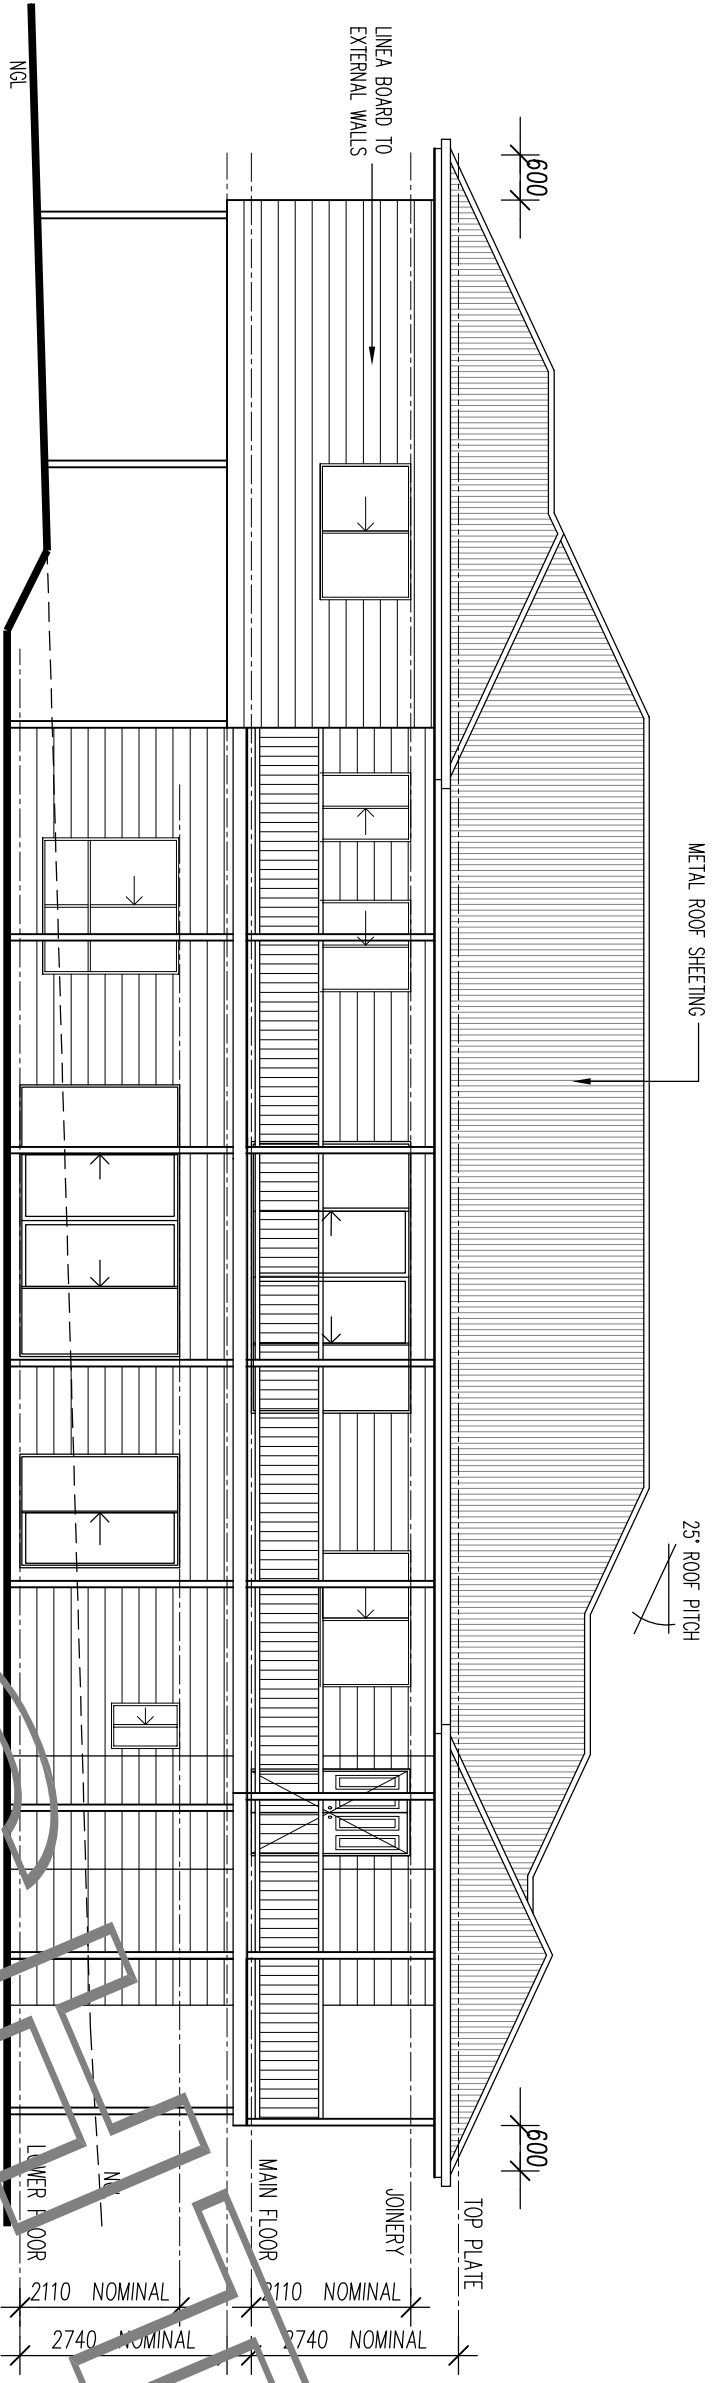

ELEVATION 3

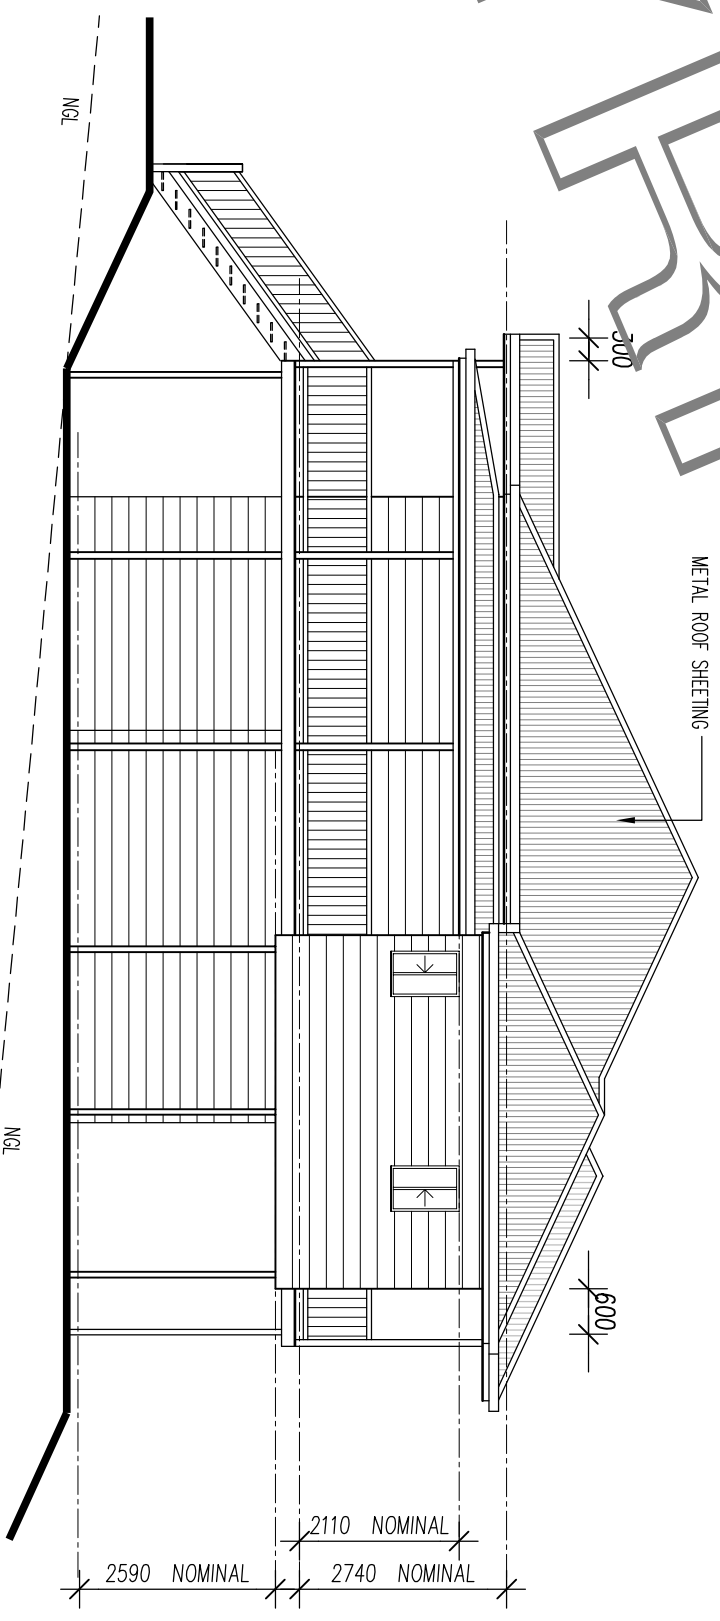

ELEVATION 4

ALL WORK TO COMPLY WITH THE PROVISIONS OF THE BUILDING CODE OF AUSTRALIA, THE RELEVANT AUSTRALIAN STANDARDS AND ANY BY-LAWS OR REQUIREMENTS OF THE LOCAL AUTHORITY

**DRAWN BY**  
  
**HOUSE PLANS QUEENSLAND**  
 HOUSE PLANS QUEENSLAND  
 DESIGN & DRAFTING  
 20 Michaelina Drive  
 Beaudesert Qld 4285  
 Telephone: 0409 394 641  
 email: sc.drafting@bigpond.com  
 ABN: 22 916 673 260  
 QBCC LICENCE NO. 11 67907

**CLIENT**  
 LOT 296 BULLAM COURT  
 MUNDGOOLUN

**DRAWING**  
 ELEVATIONS

ISSUE	AMENDMENT	DATE	ISSUE	SCALE
A	CONCEPT ISSUE	22.01.2017	PRELIM ISSUE	1:100 @ A3
			JOB No	DRAWN SC
				SHEET No 4 OF 4