


AREA SUMMARY	
LIVING	292.31 sqm
GARAGE	84.10 sqm
FRONT VERANDAH	47.33 sqm
REAR VERANDAH	74.81 sqm
<b>TOTAL</b>	<b>498.55 sqm</b>

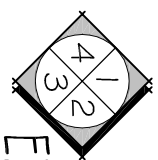

ELEVATIONS

ISSUE	AMENDMENT	DATE
A	BA ISSUE	15.06.2016

THESE PLANS ARE COPYRIGHT TO HOUSE PLANS QUEENSLAND AND MAY NOT BE PRODUCED WITHOUT PERMISSION


**DRAWN BY:**  
  
**HOUSE PLANS QUEENSLAND**  
 HOUSE PLANS QUEENSLAND  
 DESIGN & DRAFTING  
 ABN: 22 926 673 260  
 QBCC LICENCE NO: 1167907

**HOUSE PLANS QUEENSLAND**  
 20 Michaelina Drive  
 Beaudesert Qld 4285  
 Telephone: 0409 394 641  
 email: sc.drafting@bigpond.com


**CLIENT**  
 RIEMORE CIRCUIT  
 TAMBORINE

**DRAWING**  
**FLOOR PLAN**

ISSUE No	SCALE
BA ISSUE	1:100 @ A3
JOB No	DRAWN
	SC
	SHEET No
	2 OF 10

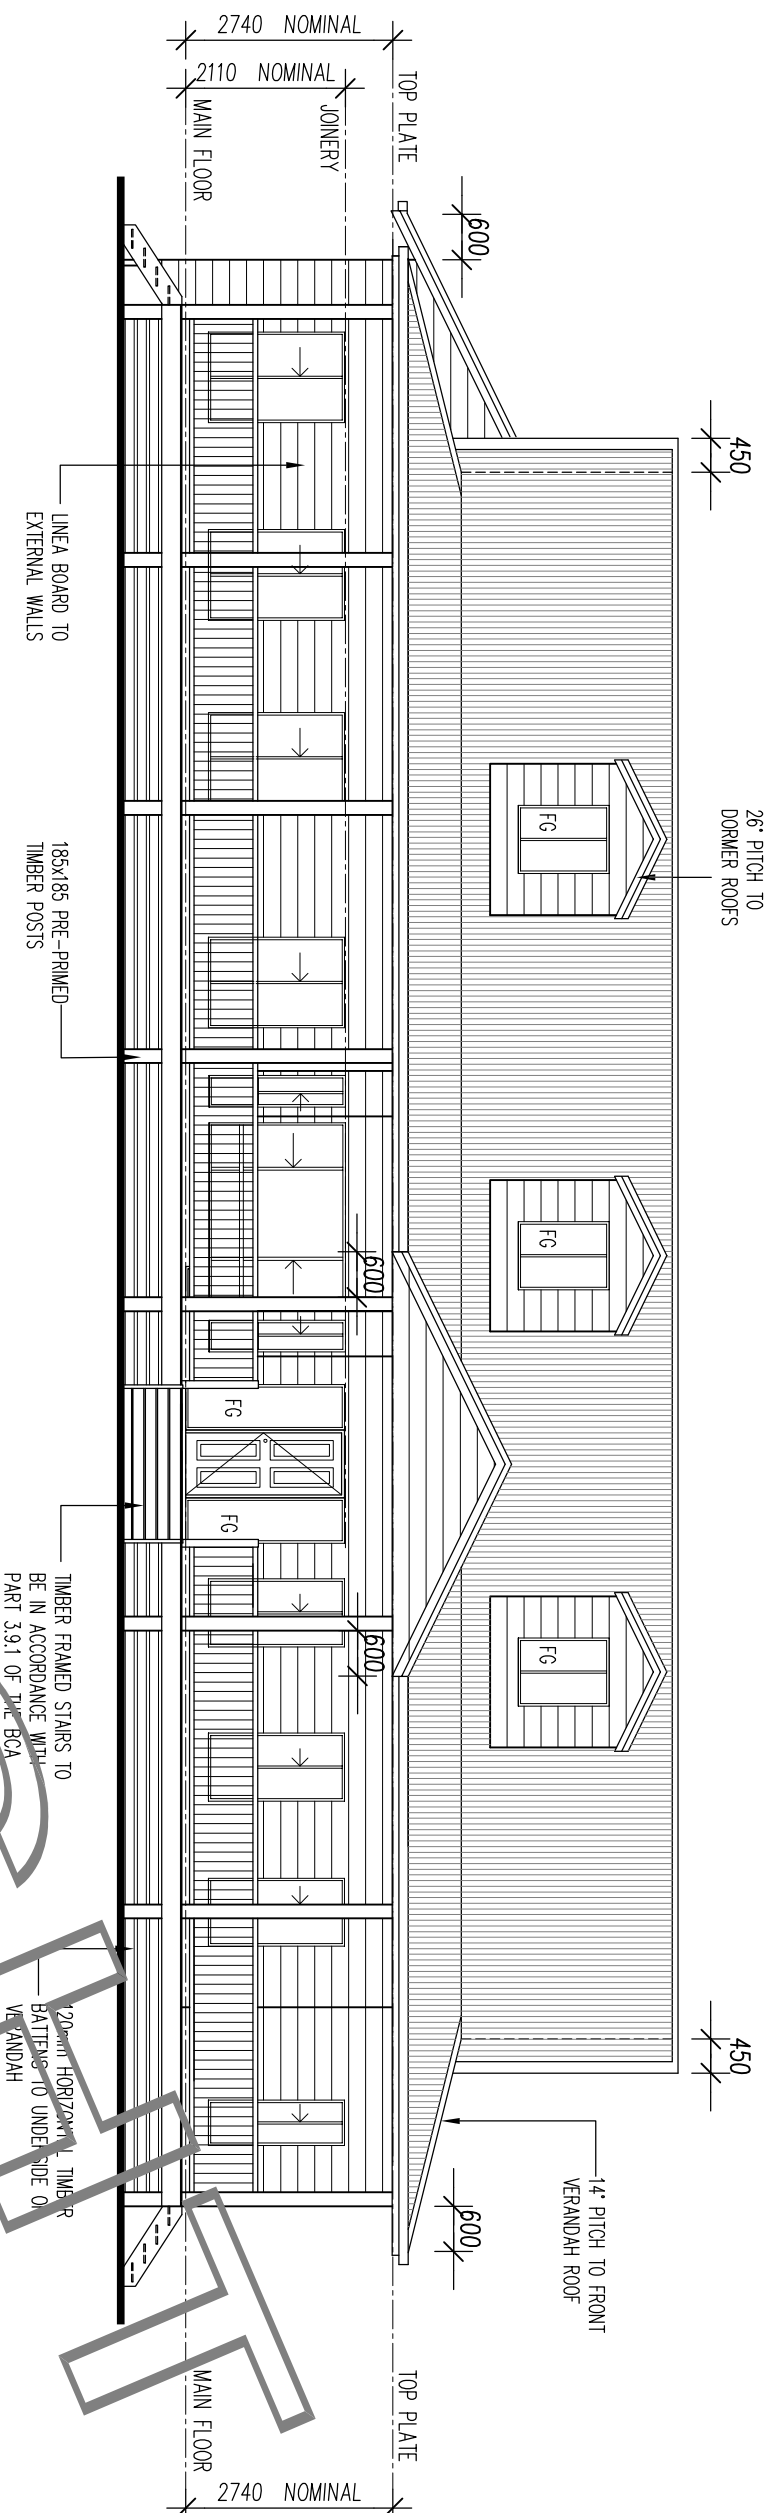

ELEVATION 1

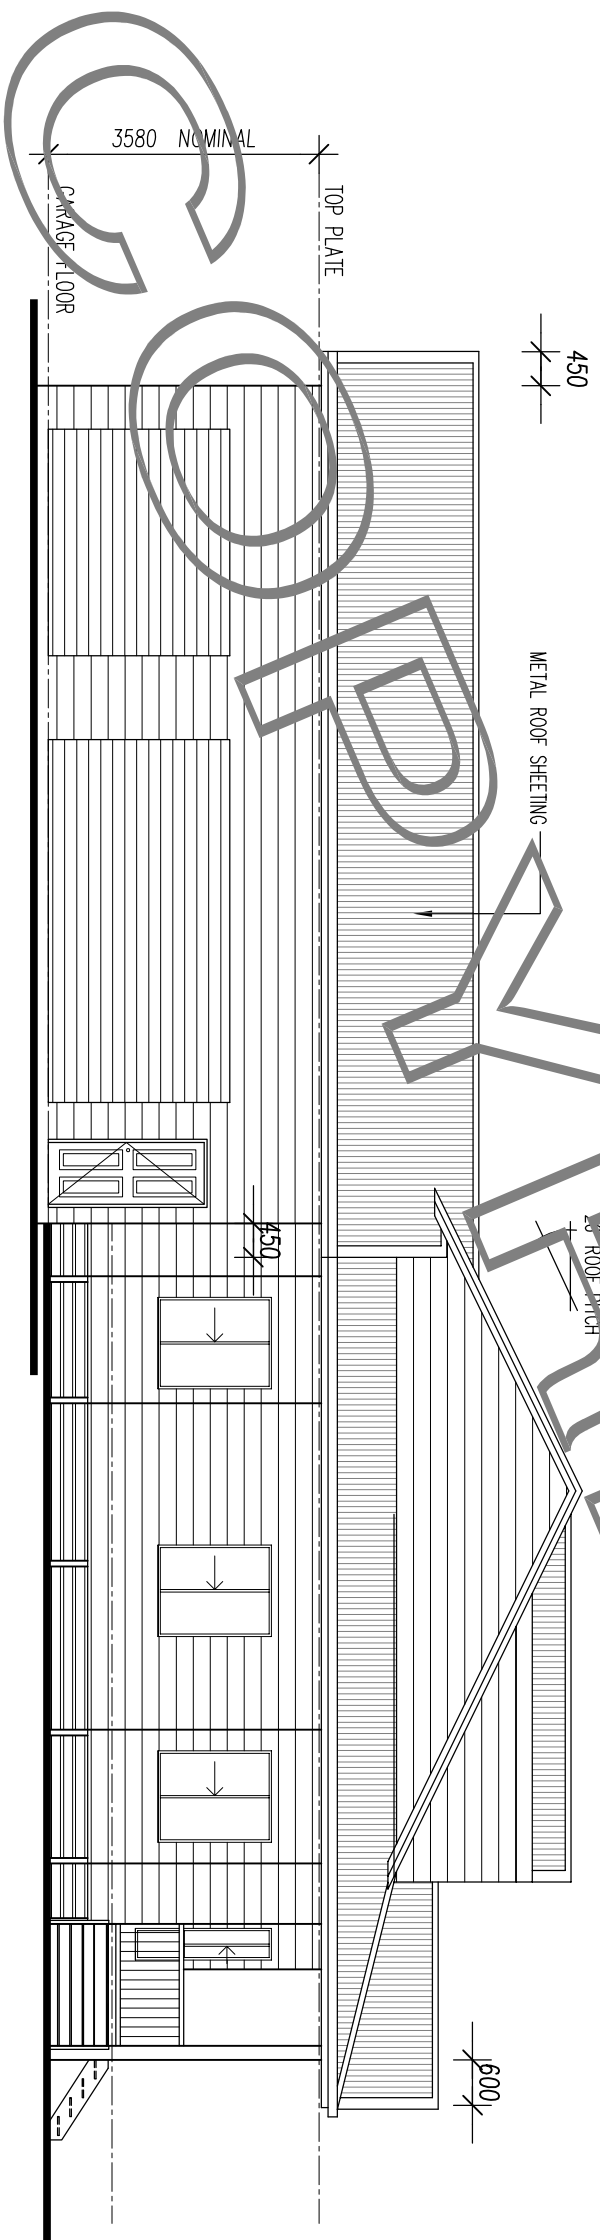

ELEVATION 2

DOWNPIPE NOTE  
DOWNPIPES NOT SHOWN FOR CLARITY OF POSTS- REFER TO FLOOR PLAN FOR LOCATIONS

TRUSS NOTE

CANTILEVER VERANDAH AND ROOF TRUSSES WHERE REQUIRED TO MATCH PITCHING AND SOFFIT HEIGHTS

LEGEND	
BE	BENCHTOP
CH	CEILING HEIGHT
CS	CAVITY SLIDER
DH	DOUBLE HUNG WINDOW
DP	90° PVC DOWNPIPE
DP+S	DOWNPIPE + SPREADER
DW	DISHWASHER SPACE
FG	FIXED GLASS
HP	HOT PLATE
OHC	OVERHEAD CUPBOARDS
RH	RANGEHOOD
SD	SLIDING DOOR
SHR	SHOWER
SW	SLIDING WINDOW
TR	TOWEL RAIL
UBO	UNDER BENCH OVEN
WM	WASHING MACHINE
WO	WALL OVEN
Ⓢ	SMOKE ALARM


ALL WORK TO COMPLY WITH THE PROVISIONS OF THE BUILDING CODE OF AUSTRALIA, THE RELEVANT AUSTRALIAN STANDARDS AND ANY BY-LAWS OR REQUIREMENTS OF THE LOCAL AUTHORITY

**DRAWN BY:** **HOUSE PLANS QUEENSLAND**  
 HOUSE PLANS QUEENSLAND DESIGN & DRAFTING  
 20 Michaelina Drive  
 Beaudesert Qld 4285  
 Telephone: 0409 394 641  
 email: sc.drafting@bigpond.com  
 ABN: 22 926 873 280  
 QBCC LICENCE NO: 11 67907


**CLIENT**  
 RIEMORE CIRCUIT  
 TAMBORINE

**DRAWING**  
 ELEVATIONS

ISSUE	AMENDMENT	DATE	ISSUE No	SCALE
A	BA ISSUE	15.06.2016	BA ISSUE	1:100 @ A3
			JOB No	DRAWN SC
				SHEET No 3 OF 10

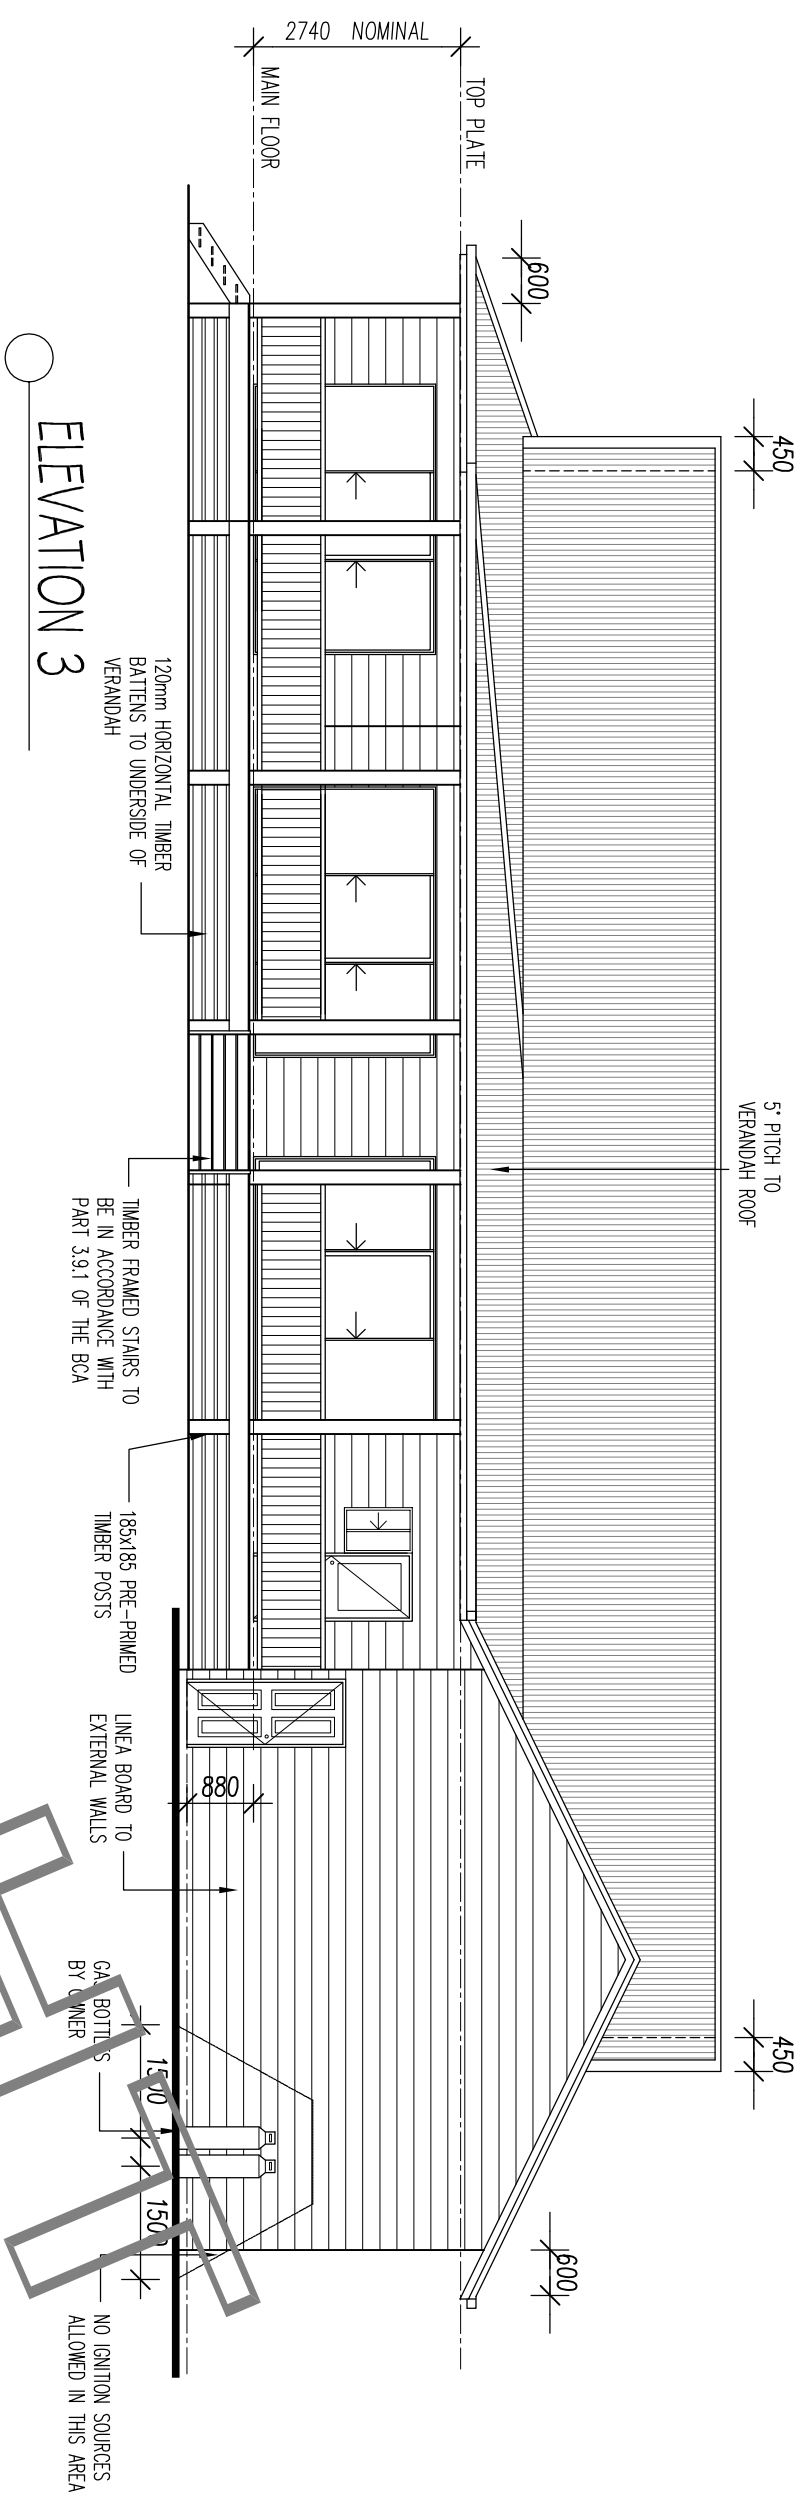

ELEVATION 3

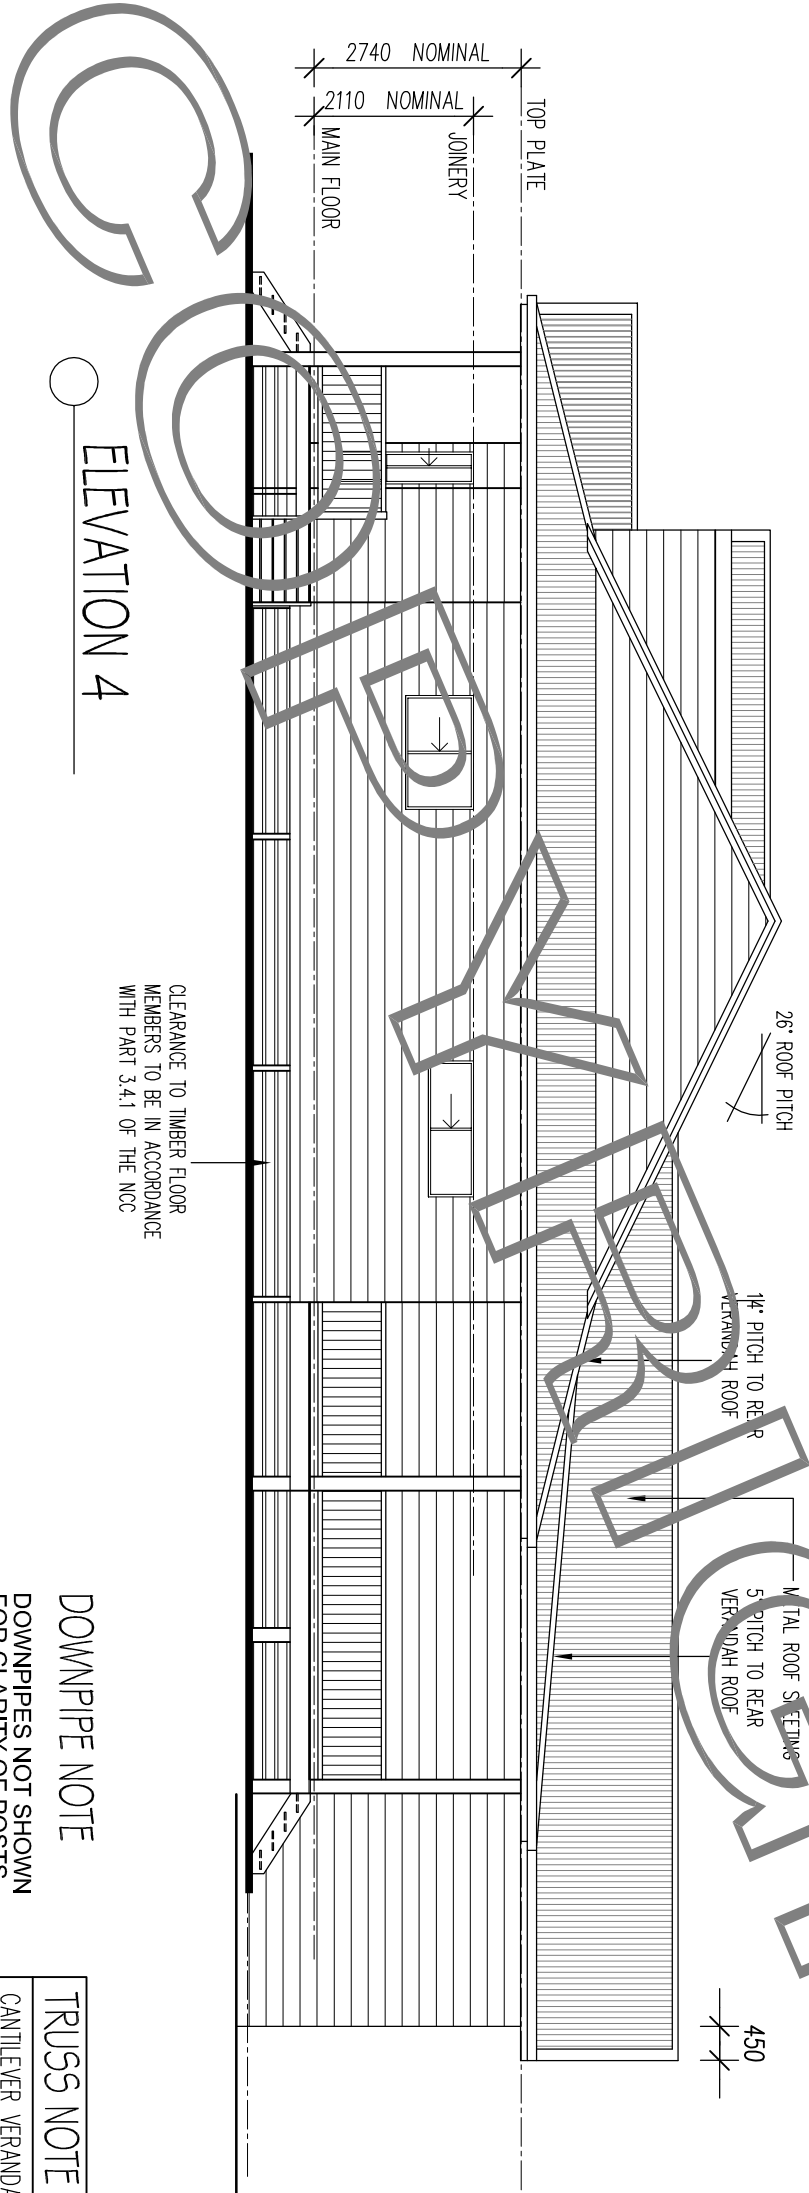

ELEVATION 4

DOWNPIPE NOTE  
DOWNPIPES NOT SHOWN FOR CLARITY OF POSTS-REFER TO FLOOR PLAN FOR LOCATIONS

TRUSS NOTE  
CANTILEVER VERANDAH AND ROOF TRUSSES WHERE REQUIRED TO MATCH PITCHING AND SOFFIT HEIGHTS

ALL WORK TO COMPLY WITH THE PROVISIONS OF THE BUILDING CODE OF AUSTRALIA, THE RELEVANT AUSTRALIAN STANDARDS AND ANY BY-LAWS OR REQUIREMENTS OF THE LOCAL AUTHORITY

**DRAWN BY:**  
HOUSE PLANS QUEENSLAND  
20 Michaelina Drive  
Beaudesert Qld 4285  
Telephone: 0409 394 641  
email: sc.drafting@bigpond.com

**CLIENT**  
RIEMORE CIRCUIT  
TAMBORINE

**DRAWING**  
ELEVATIONS

ISSUE	AMENDMENT	DATE	ISSUE No	SCALE
A	BA ISSUE	15.06.2016	BA ISSUE	1:100 @ A3
			JOB No	DRAWN SC
				SHEET No 4 OF 10