

ELEVATIONS



AREA SUMMARY	
LIVING	250.17 sqm
GARAGE	50.35 sqm
VERANDAH	16.70 sqm
ALFRESCO	32.00 sqm
PATIO	11.49 sqm
PORCH	1.17 sqm
TOTAL	361.88 sqm


LEGEND

BE	BENCHTOP
CH	CEILING HEIGHT
CT	COOKTOP
DP	90° PVC DOWNPIPE
DW	DISHWASHER SPACE
FW	FACE OF WALL
FSZ	SLIDERS
MW	FREEZER SPACE
PT	MICROWAVE SPACE
SD	UNDER BENCH
SHR	PANTRY
SW	SLIDING DOOR
TR	SLIDING WINDOW
UO	FRIDGE SPACE
WM	TOWEL RAIL
WM	UNDER BENCH OVEN
WM	WASHING MACHINE
WM	WASHING MACHINE
WM	SMOKE DETECTOR

NOTE
ALL DIMENSIONS ARE TO FRAMING AND DO NOT INCLUDE ANY WALL LININGS


NOTE
ALL DIMENSIONS AND SIZES ARE APPROXIMATE ONLY AND SHOULD BE CHECKED PRIOR TO CONSTRUCTION

NOTE
PROVIDE 300mm DEEP BULKHEADS IN ROBES AND LINEN CUPBOARD OPENINGS

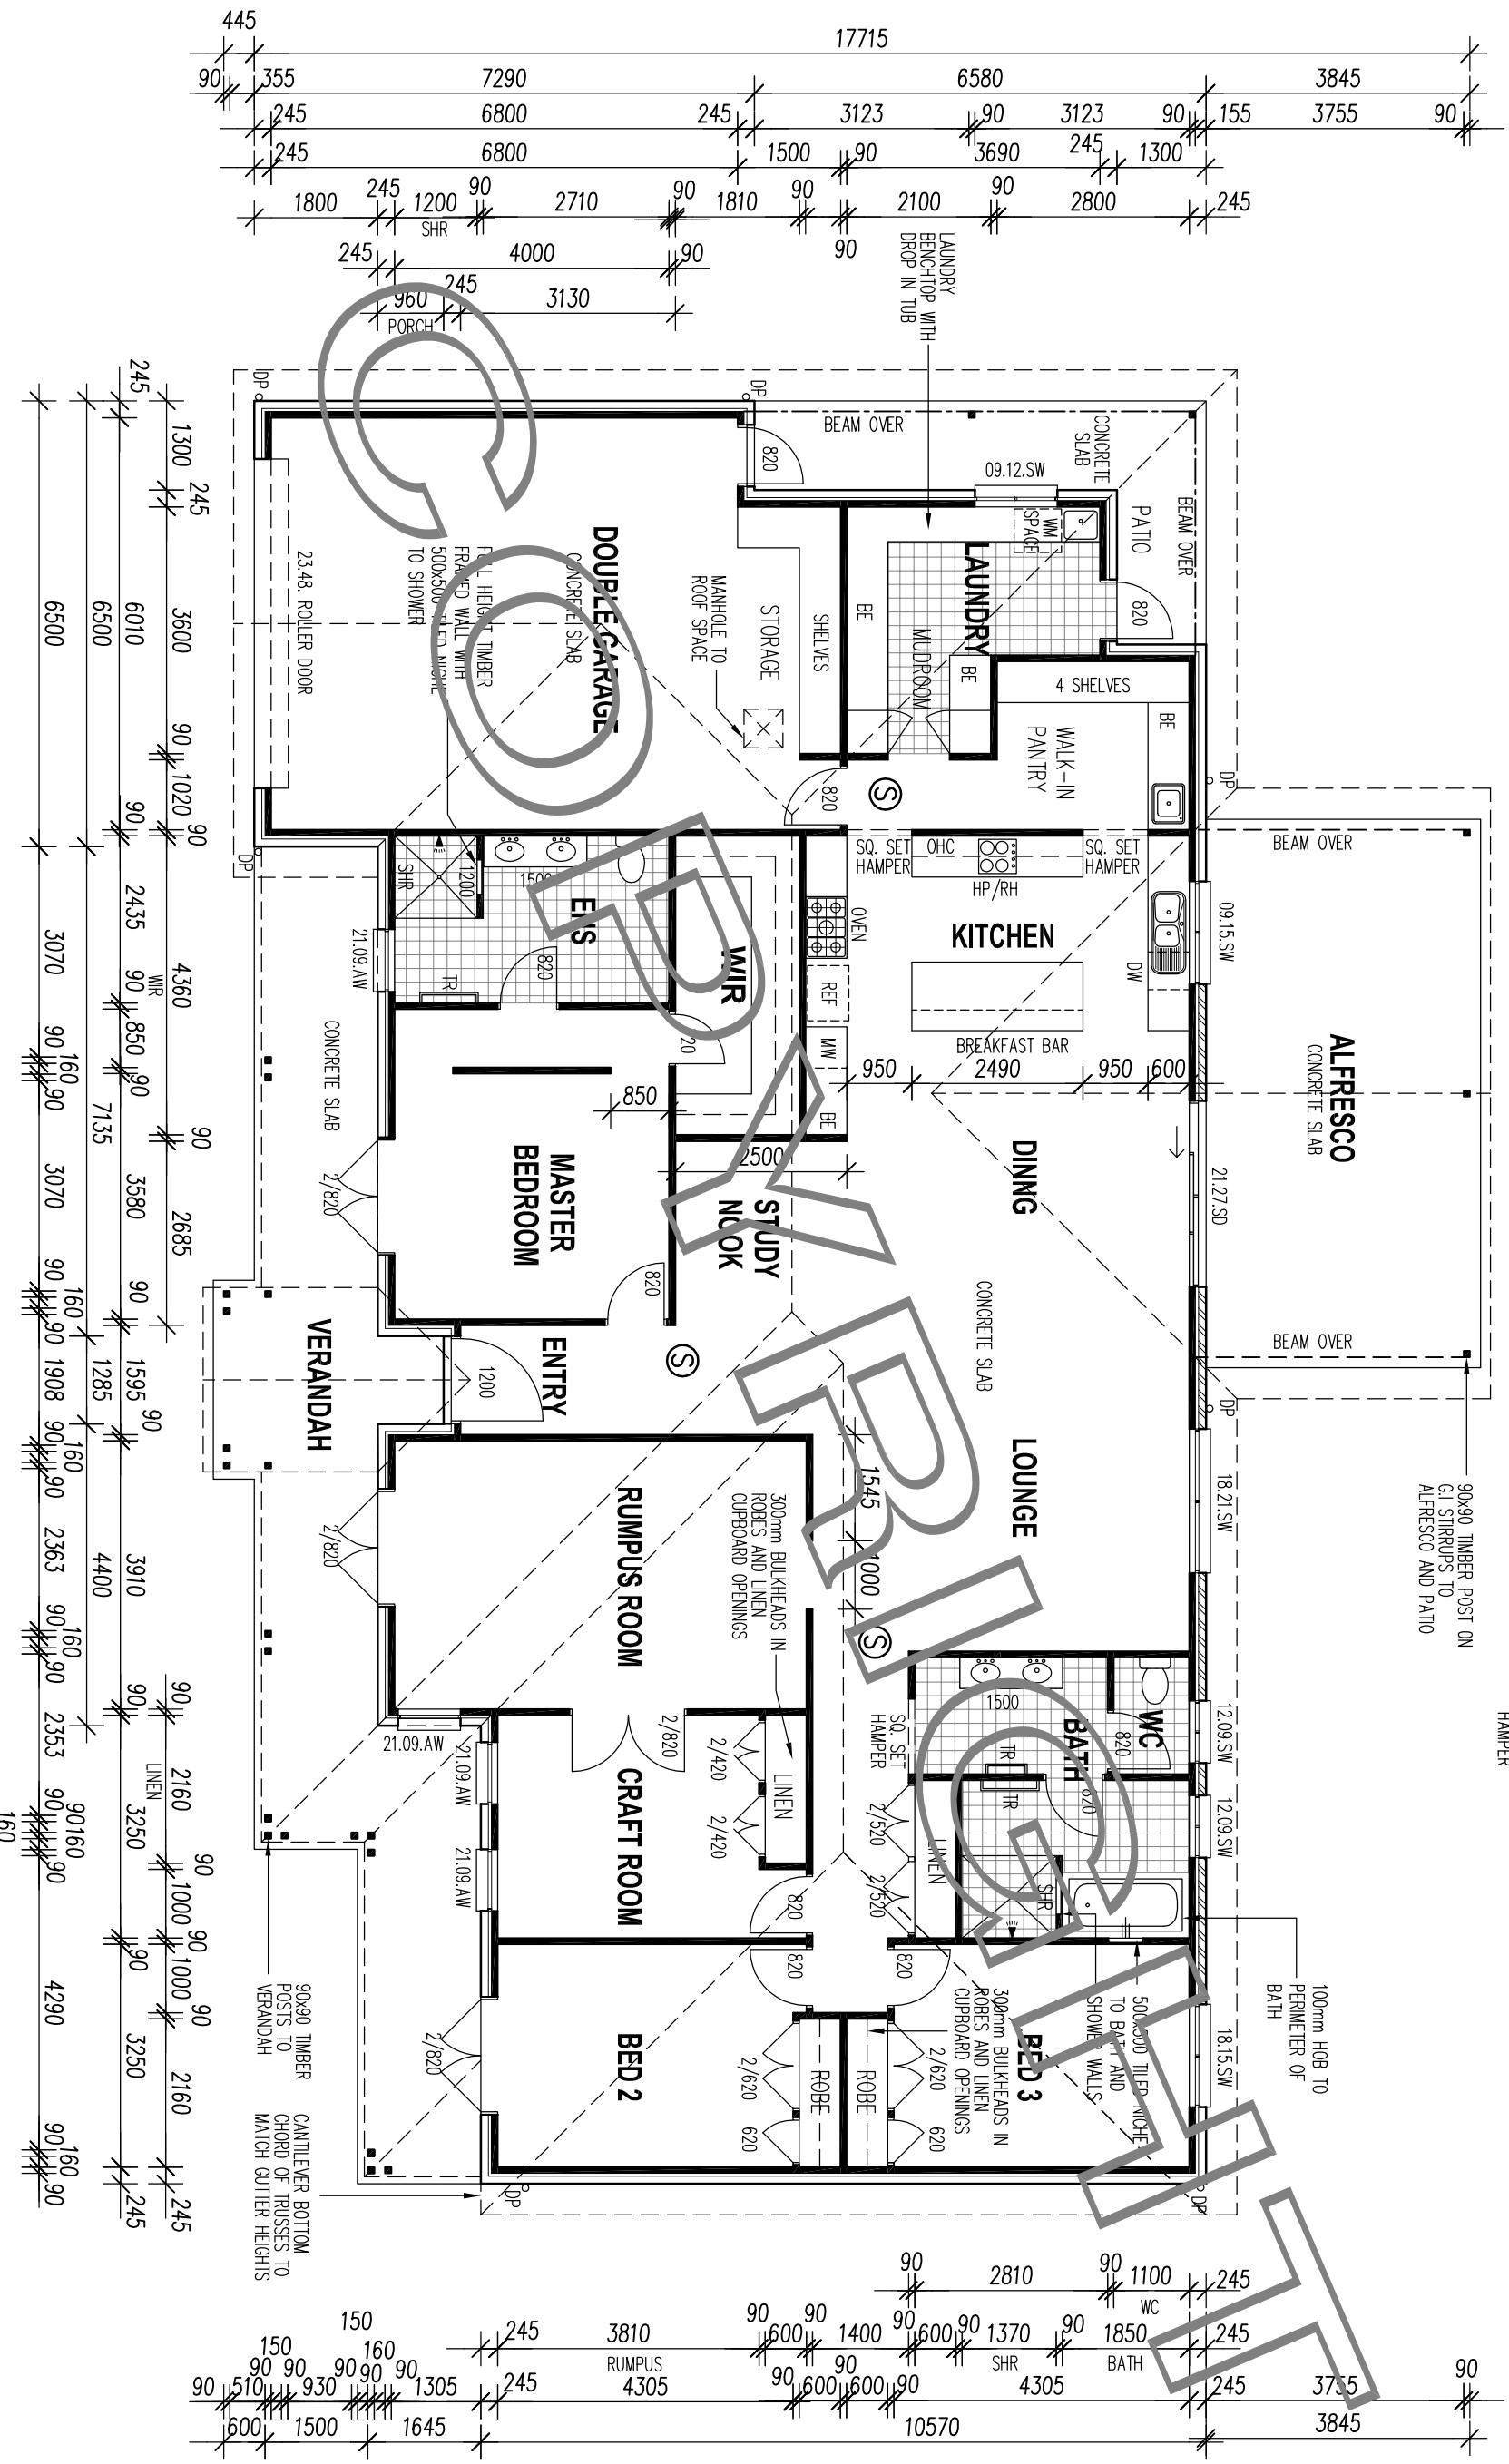

THESE PLANS ARE COPYRIGHT TO HOUSE PLANS QUEENSLAND AND MAY NOT BE PRODUCED WITHOUT PERMISSION

DRAWN BY HOUSE PLANS QUEENSLAND DESIGN & DRAFTING 20 Michaelina Drive Beaudesert Qld 4285 Telephone: 0409 394 641 email: shayne@houseplansqueensland.com.au <small>ABN: 22 926 673 280 QBCC LICENSE NO. 11 67907</small>	CLIENT 170 AERODROME ROAD PORT PRIDE	DRAWING <h1>FLOOR PLAN</h1>	ISSUE A	AMENDMENT BA ISSUE	DATE 30.06.2020	ISSUE BA ISSUE	JOB No	SCALE 1:100 @ A3	DRAWN SC	SHEET No 1 OF 2
			ISSUE A	AMENDMENT BA ISSUE	DATE 30.06.2020	ISSUE BA ISSUE	JOB No	SCALE 1:100 @ A3	DRAWN SC	SHEET No 1 OF 2

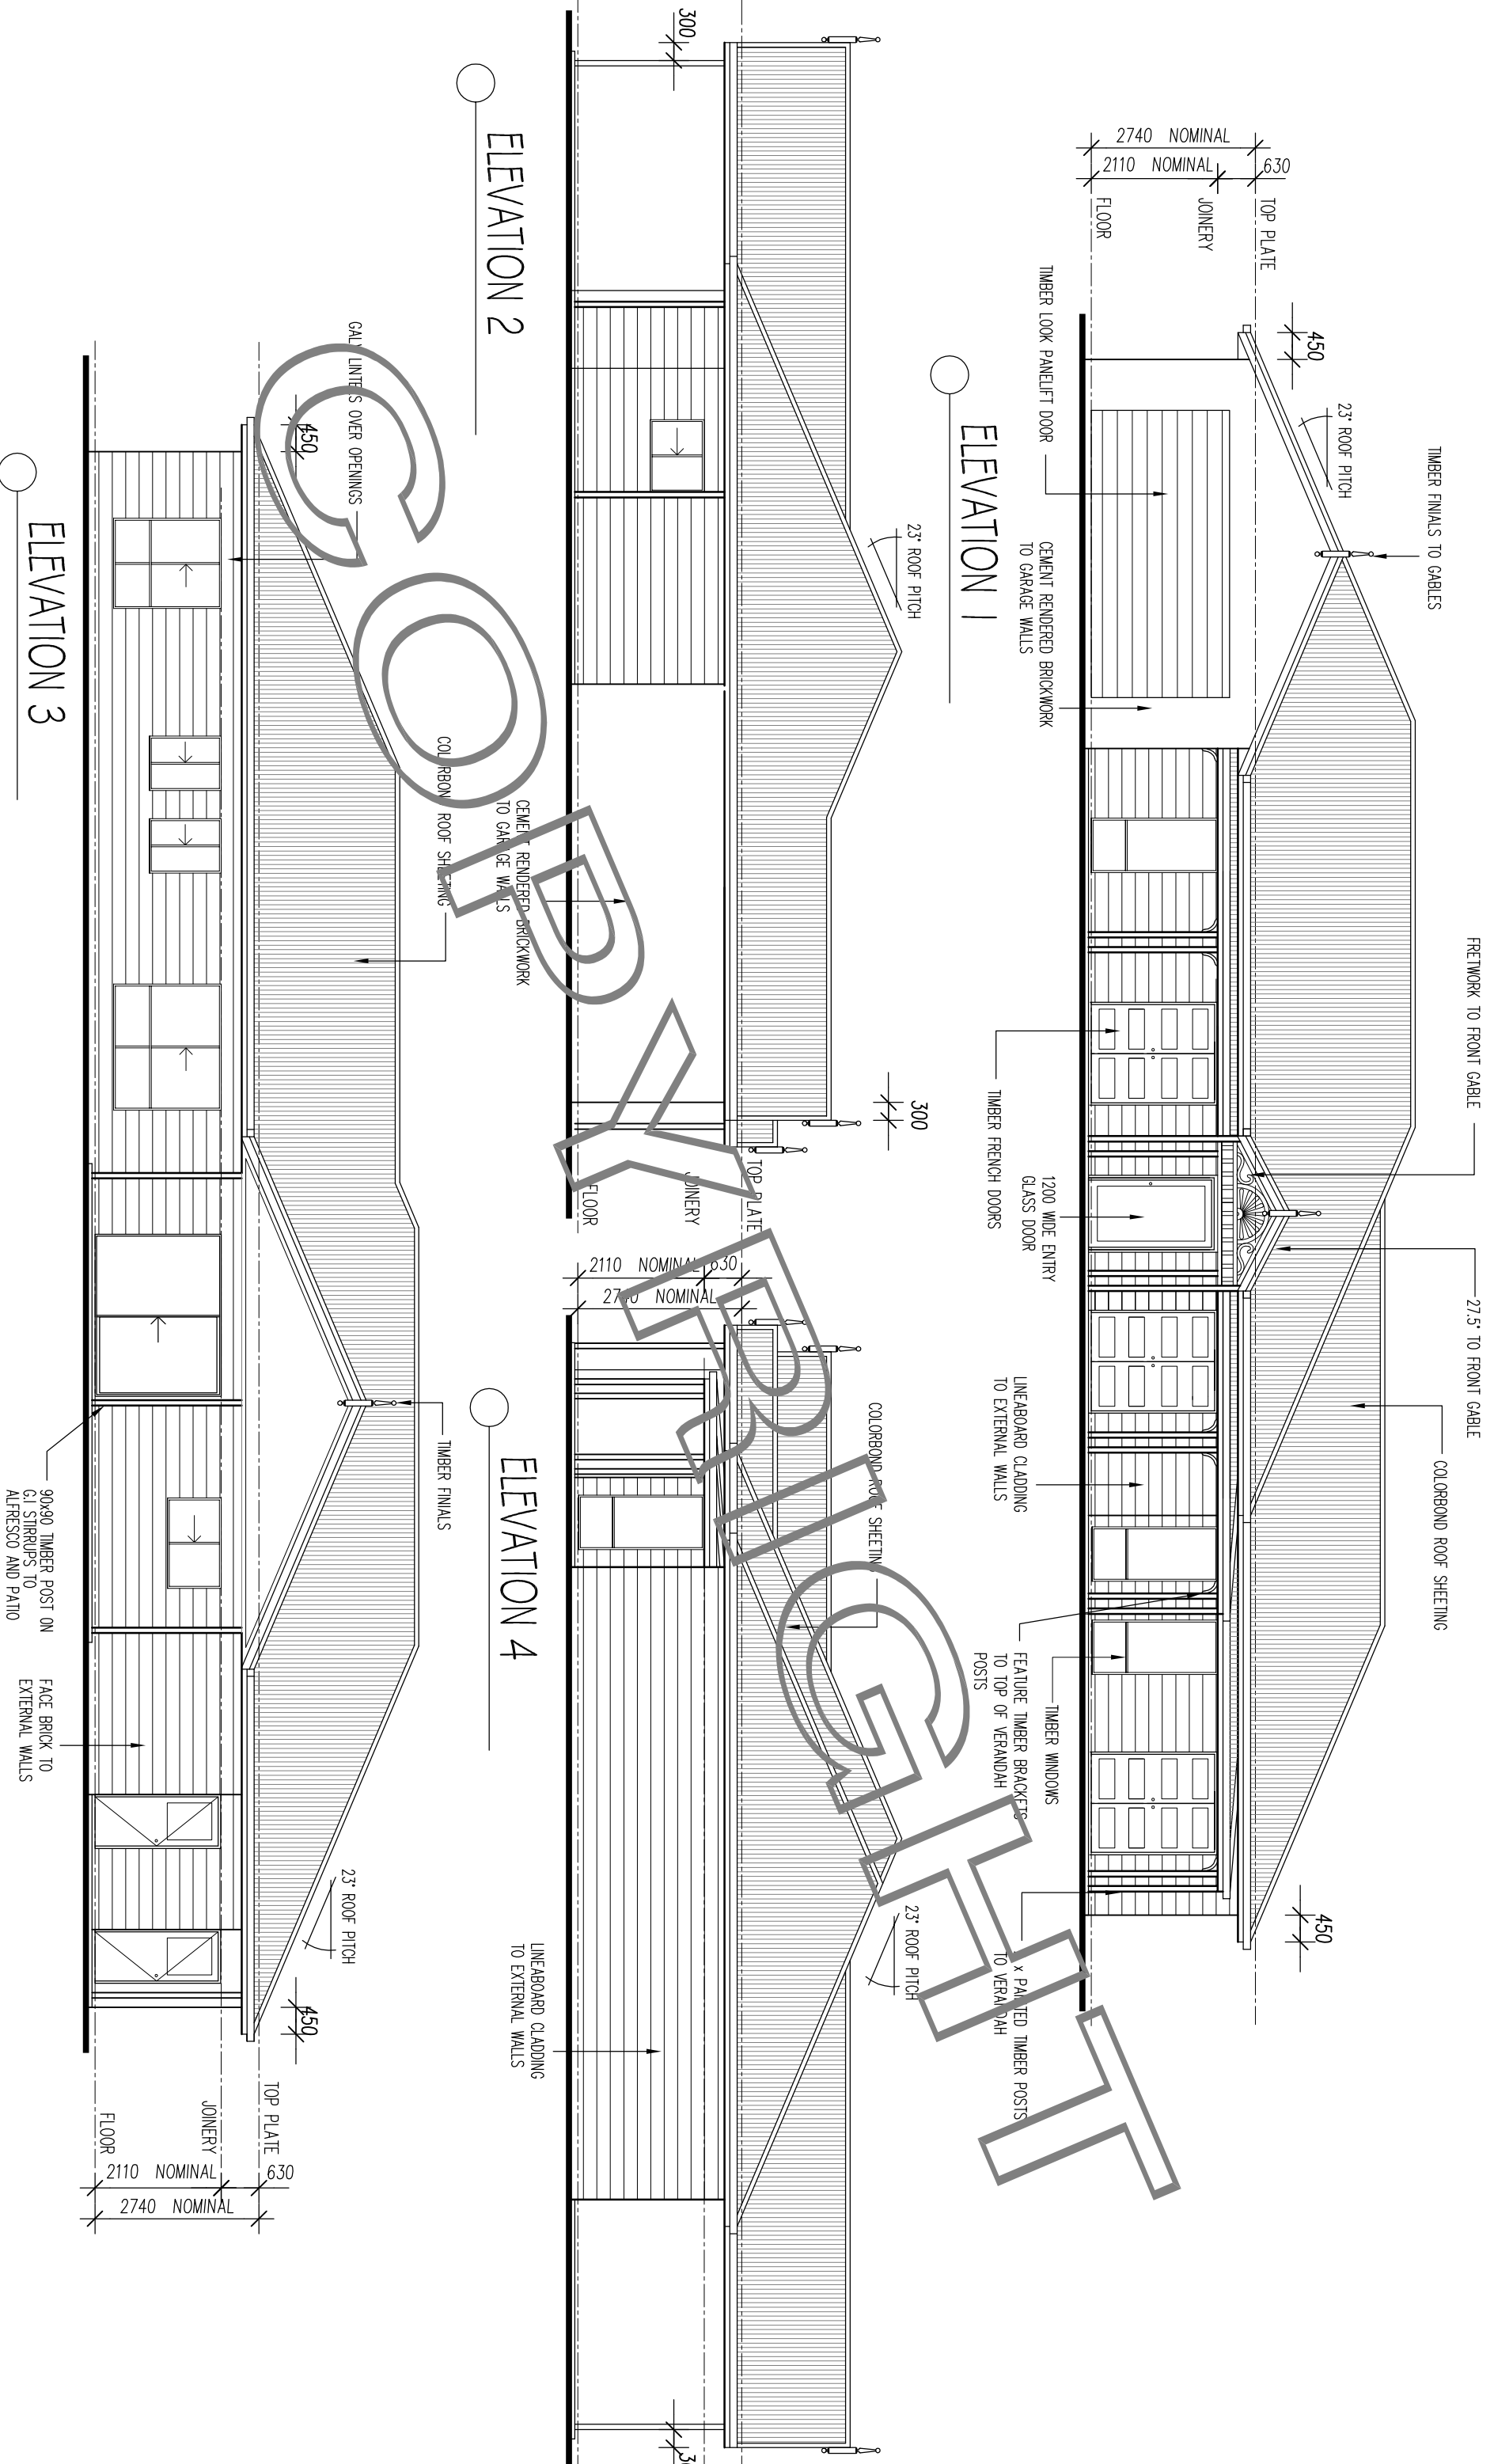

ELEVATION 2

ELEVATION 1

ELEVATION 4

ELEVATION 3

THESE PLANS ARE COPYRIGHT TO HOUSE PLANS QUEENSLAND AND MAY NOT BE PRODUCED WITHOUT PERMISSION

DRAWN BY HOUSE PLANS QUEENSLAND DESIGN & DRAFTING 20 Michaelina Drive Beaudesert Qld 4285 Telephone: 0409 394 641 email: shayne@houseplansqueensland.com.au <small>ABN: 22 926 873 260 QBCC LICENSE NO: 1167907</small>		CLIENT 170 AERODROME ROAD PORT PRIE		DRAWING ELEVATIONS	
ISSUE	AMENDMENT	DATE	ISSUE No	SCALE	
A	BA ISSUE	30.06.2020	BA ISSUE	1:100 @ A3	
			JOB No	DRAWN	SHEET No
				5C	2 OF 2