




ELEVATION 1

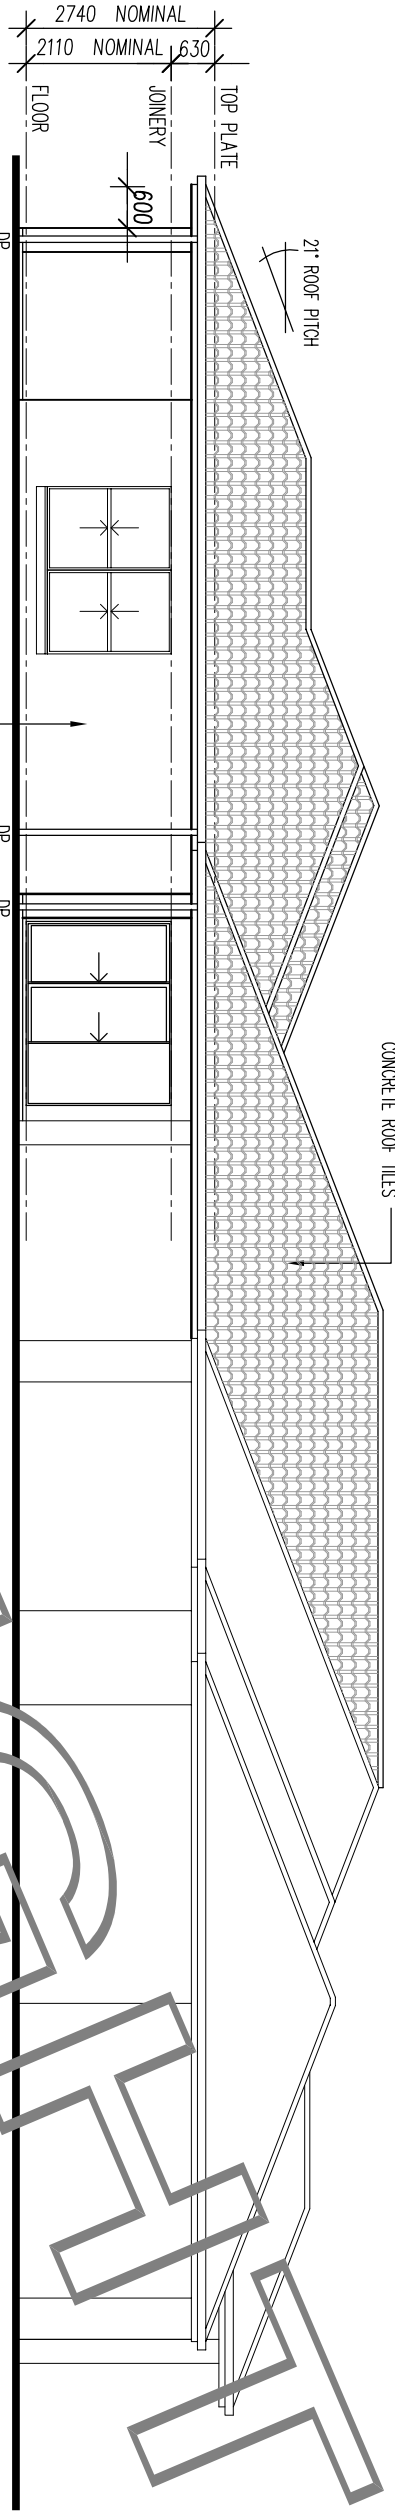

ELEVATION 2

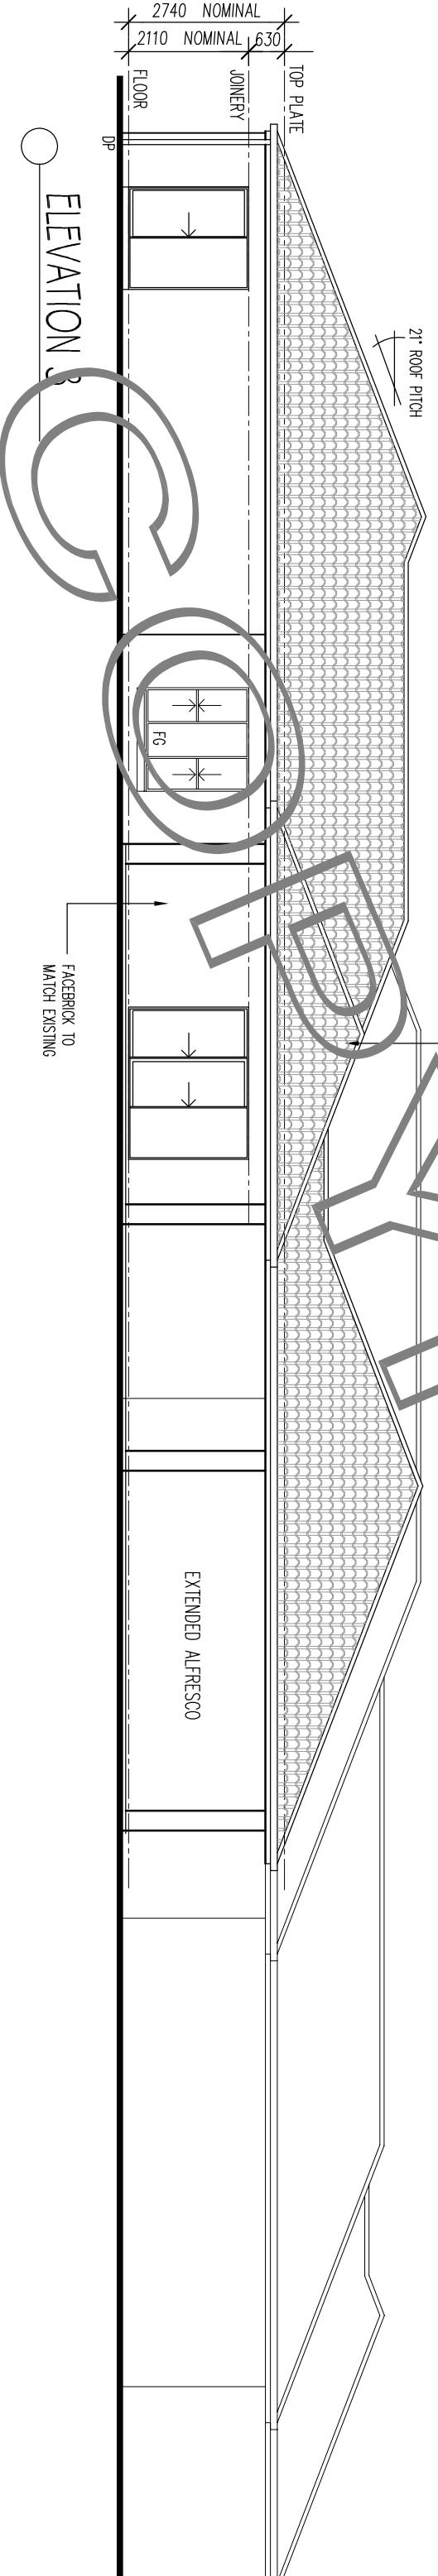

ELEVATION 3

DRAWN BY:  SHAYNE CALLAGHAN DESIGN & DRAFTING ABN: 22 926 673 560 ORBC LICENCE NO: 1167907 shayne@houseplansqueensland.com.au	SHAYNE CALLAGHAN 20 Michaelina Drive Beaudesert Qld 4285 Telephone: 0409 394 641		CLIENT 28 PAKENHAM GREENBANK	DRAWING ELEVATIONS	<table border="1"> <thead> <tr> <th>ISSUE</th> <th>AMENDMENT</th> <th>DATE</th> <th>ISSUE No</th> <th>SCALE</th> </tr> </thead> <tbody> <tr> <td>A</td> <td>CONCEPT PLAN</td> <td>19.01.2020</td> <td>BA ISSUE</td> <td>1:110 @ A3</td> </tr> <tr> <td></td> <td></td> <td></td> <td>JOB No</td> <td>DRAWN SC</td> </tr> <tr> <td></td> <td></td> <td></td> <td></td> <td>SHEET No 3 OF 4</td> </tr> </tbody> </table>	ISSUE	AMENDMENT	DATE	ISSUE No	SCALE	A	CONCEPT PLAN	19.01.2020	BA ISSUE	1:110 @ A3				JOB No	DRAWN SC					SHEET No 3 OF 4
	ISSUE	AMENDMENT	DATE	ISSUE No	SCALE																				
A	CONCEPT PLAN	19.01.2020	BA ISSUE	1:110 @ A3																					
			JOB No	DRAWN SC																					
				SHEET No 3 OF 4																					
COPYRIGHT																									